


ST. GERMAIN WALK IN CLOSET

FINISH:
MELAMINE THERMO LARCH

- ACCESSORIES:
- N.2 TERMINAL UPRIGHTS H.2610 (AGJX002)
 - N.3 BACK PANELS H.2610 W. 840 (SRAYGB05)
 - N.2 CONNECTING MIDDLE UPRIGHT H. 2610 (AGJY002)
 - N.3 SHELF WITH LED LIGHT AND CLOTHES ROD W. 840 (AGJC002)
 - N.5 SHELF W. 840 (AGFH009)
 - N.1 SHELF WITH TROUSER-HOLDER W. 840 (AGJD001)
 - N.2 SUSPENDED DRAWER UNIT - H. 422 2 DRAWERS - W. 840 (AGKP002)
 - N.1 BASEMENTS W. 2530 (AGMK010)
 - N.1 SET OF 4 MENS CLOTH HANGERS (AGJH002)
 - N.1 SET OF 4 WOMENS CLOTH HANGERS(AGJH004)
 - N.1 PULL-OUT HANGER FOR COAT HANGERS (AGJH001)
 - N.1 SET OF 3 CLOTHS BOXES 400 X 260 (AGJH009)

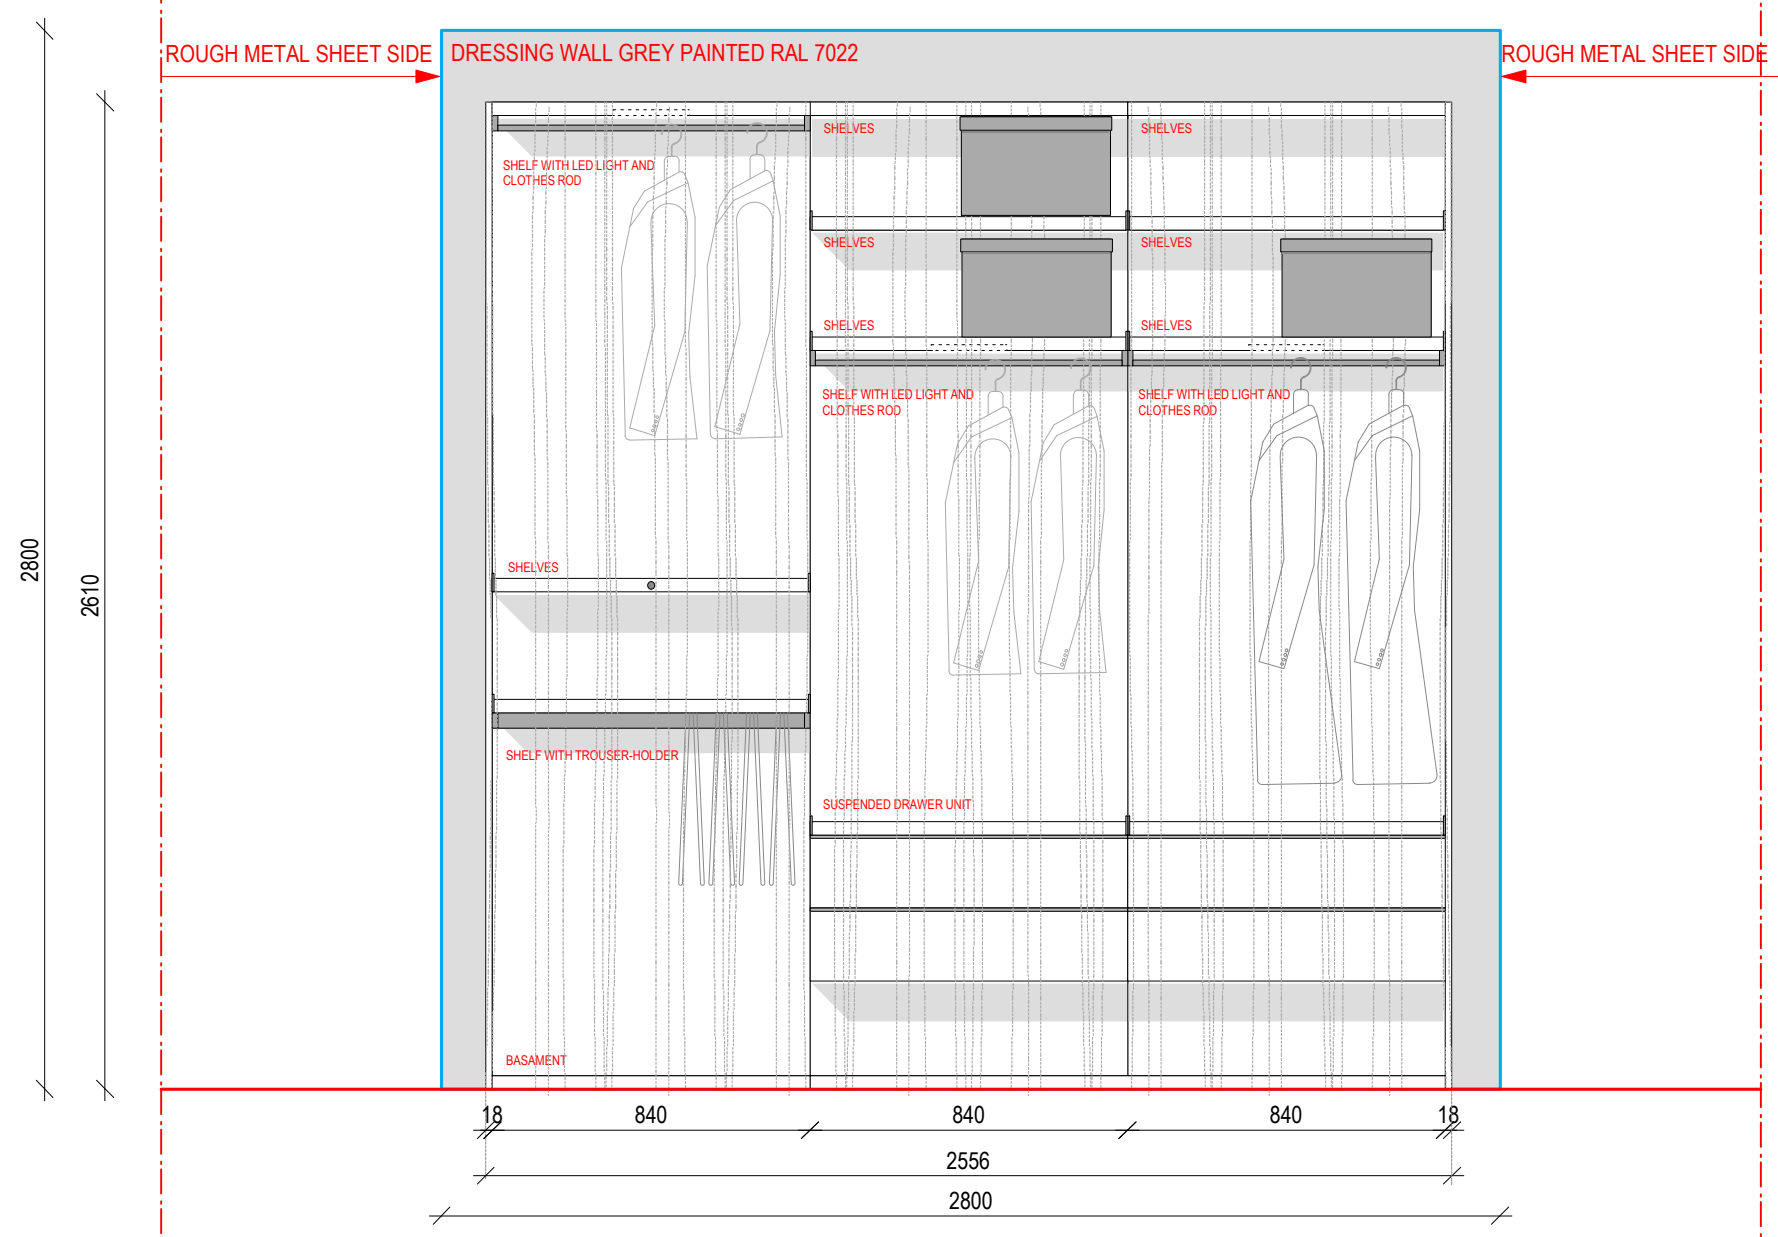

APPROVAL SIGNATURE :



CLIENT: BOFFI STUDIO
 ADDRESS: SYDNEY
 NUMBER: 83-12
 REV: 03
 DESCRIPTION: M30D45-83-12
 H. CEILING: 2953/3092
 SCALE: 1:20
 DATE: 26.09.2012
 ARCHITECT: SIMONA MASELLI

PLEASE CHECK THAT THE ARCHITECTURAL STRUCTURES, THE DRESSINGS AND THE FURNITURE DRAWN ABOVE ARE CORRECT. UNLESS STATED OTHERWISE IN WRITING THIS PROJECT IS TO BE CONSIDERED THE LATEST VALID VERSION.