


CLIENT:

PROJECT:

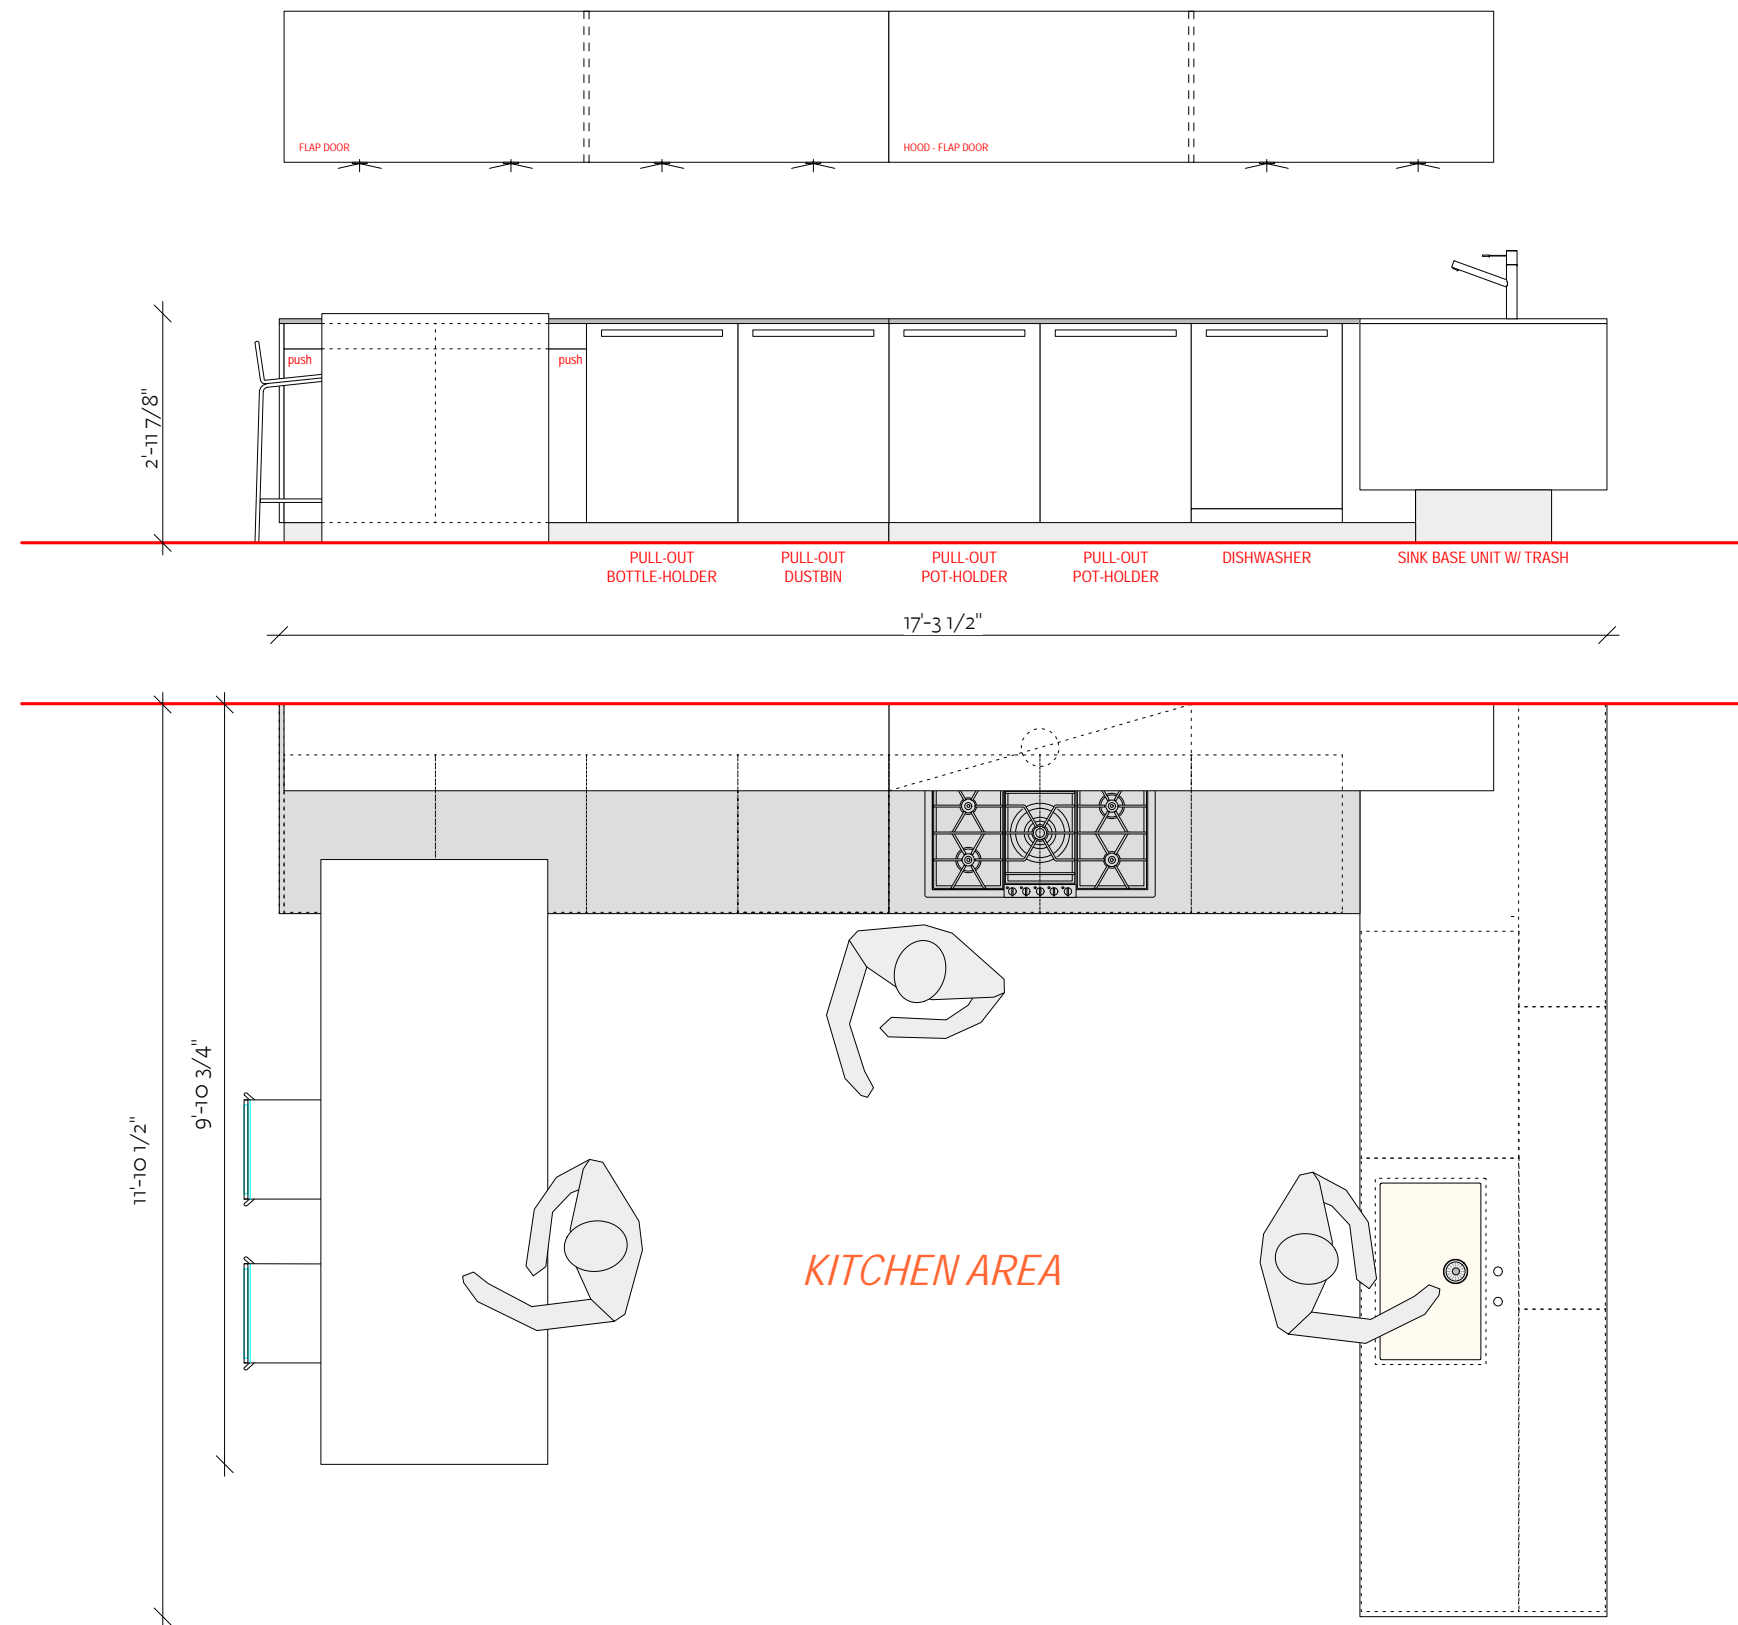

KITCHEN LT_ZONE KITCHEN IN MAT+ WHITE

MATERIAL	FINISH SPECIFICATION FOR KITCHEN
MODEL	LT_ZONE
TOE KICK	8CM STAINLESS STEEL
CABINET. FIN.	MAT+ WHITE
INTERIORS	GRAPHITE GREY OAK MELAMINE
HANDLES	L.T. RECESS HANDLE
COUNTERTOP	C.R.S 20MM THK WORKTOP / 20MM THK WHITE CORIAN
LIGHTING	HALOGEN RECESS PUCK LIGHTS AT WALL UNITS
BACKSPLASH	N/A

FIXTURE	KITCHEN SPECIFICATIONS	QTY
HOOD	BOFFI FIM FLAP DOOR HOOD (BUILT IN)	1
COOKTOPS	GAGGENAU GAS COOKTOP 36" WIDE ST. STL.	3
SINK	BOFFI INTERGRATED SINK IN WHITE CORIAN	1
TAPS	BOFFI ST. STL. SINGLE LEVER TAP # REAN1	1
DISHWASHER	FULLY INTERGRATED 24" DISHWASHER	1

BOFFI GEORGETOWN LLC
 LT_ZONE KITCHEN
 SHOWROOM DISPLAY

REVISIONS	CEILING HEIGHT:
	DATE :
	SCALE: 1/2" = 1'-0"
	DRAWN BY: