

K14

- . CARCASS:
MELAMINE GRAPHITE GREY OAK
- . FINISH:
GRAPHITE GREY OAK + SIDE PANELS
- . HANDLE:
INOX
- . PLINTH:
H.80 INOX
- . TOP:
N.1 CALACATTA W.2571 D.1175 (TMRJFW2)
N.1 CALACATTA W.2375 D.1175 (TMRJFW2)
- . SINK:
N.1 SINK IN CALACATTA 675x375 (LCONAA104)
- . TAP:
N.1 W1 (REFA01 + ALER01S)
- . ACCESSORIES DOMESTICI SERIES:
N.1 AACY112
N.1 AACY119 + AADC031 + AADC032
N.1 AACY098
N.1 AACY121 + AACY117
N.1 AACY084
- N.1 DUSTBIN (ABDL034)
N.1 LED LIGHT UNDERSINK (GMDD07 + AVPE001)
- . N.1 OPEN SHELF W.3600 H.2458
- . ELECTRICAL APPLIANCES **BY CLIENT**:
N.1 INDUCTION COOKTOP MOD. CKASE CF11 C111
BY BORA CLASSIC
N.1 DISHWASHER MOD. DF 480 160 F
BY GAGGENAU

APPROVAL SIGNATURE: _____



CLIENT: BOFFI STUDIO OSLO
 ADDRESS: OSLO
 NUMBER: 91-16
 REV: 03
 DESCRIPTION: M30D42-91-16
 H. CEILING: H.4488
 SCALE: 1:30
 DATE: 30.08.2016
 ARCHITECT: CONSUELO SAISI

PLEASE CHECK THAT THE ARCHITECTURAL STRUCTURES, THE DRESSINGS AND THE FURNITURE DRAWN ABOVE ARE CORRECT. UNLESS STATED OTHERWISE IN WRITING THIS PROJECT IS TO BE CONSIDERED THE LATEST VALID VERSION.




K14

CARCASS:
MELAMINE GRAPHITE GREY OAK

FINISH:
GRAPHITE GREY OAK + SIDE PANELS

HANDLE:
INOX

PLINTH:
H.80 INOX

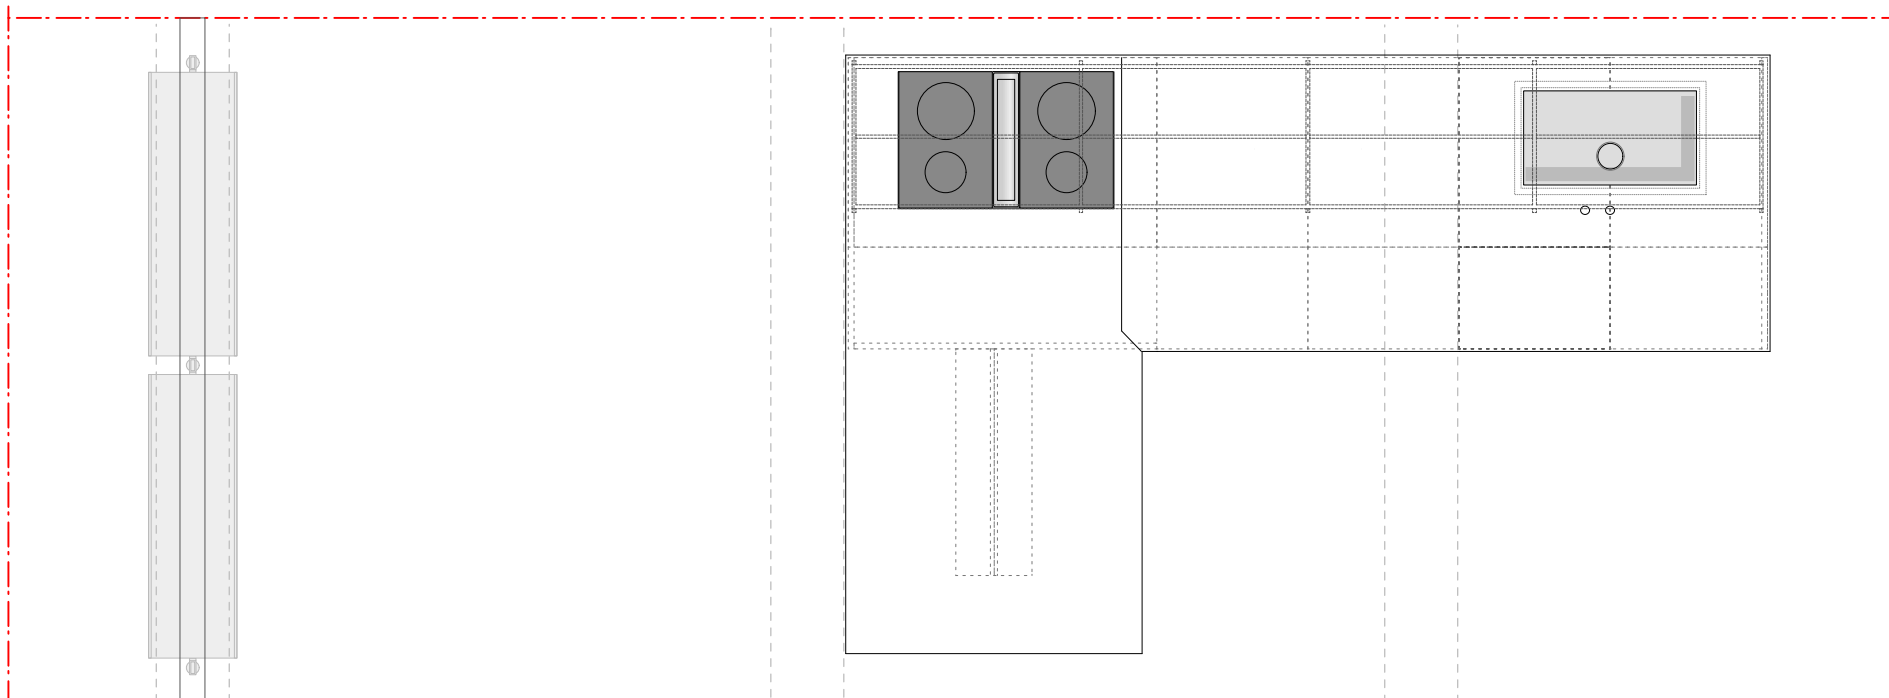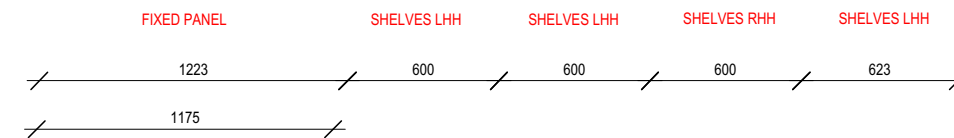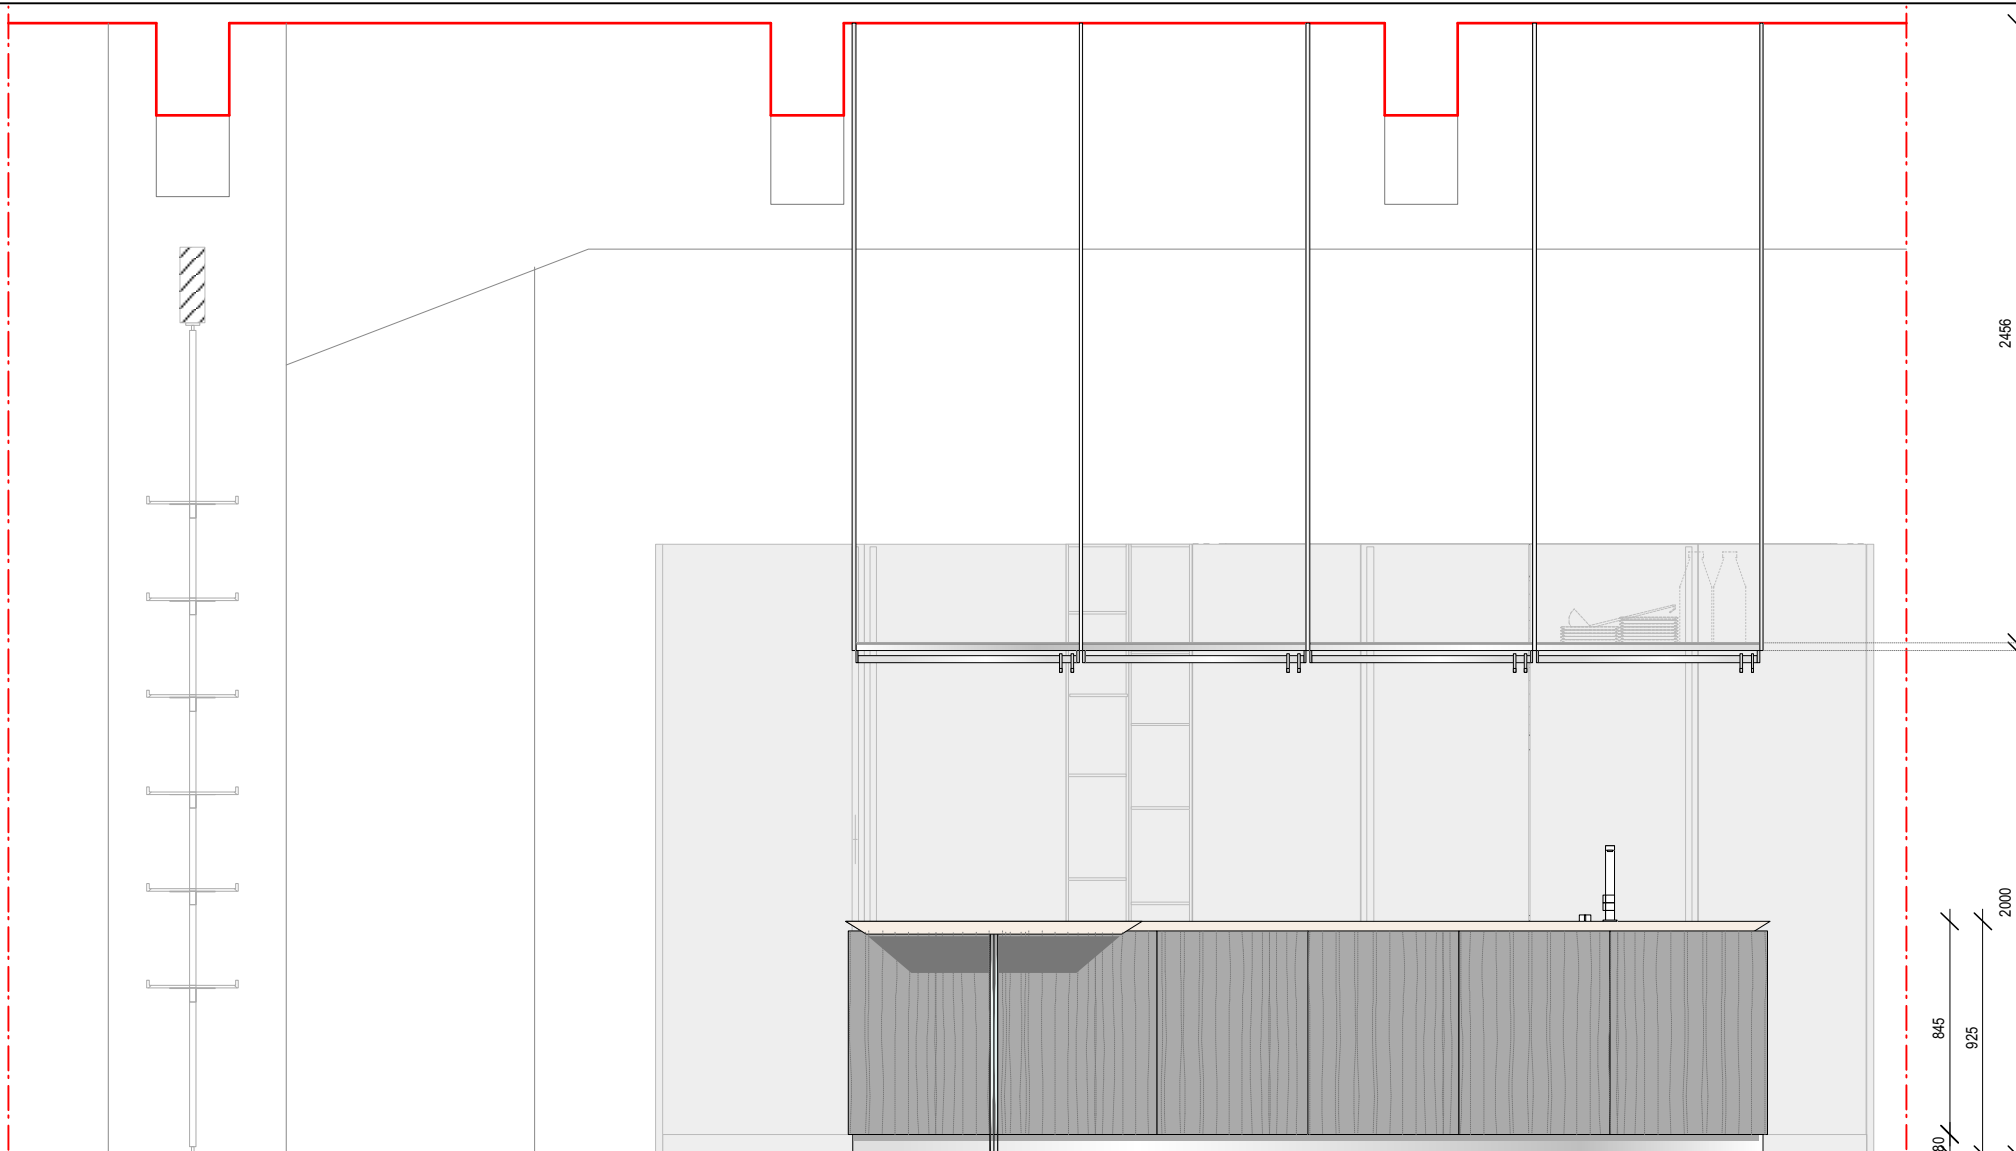


APPROVAL SIGNATURE:

BoffiEXPO


CLIENT: BOFFI STUDIO OSLO
ADDRESS: OSLO
NUMBER: 91-16
REV: 03
DESCRIPTION: M30D42-91-16
H. CEILING: H.4488
SCALE: 1:30
DATE: 30.08.2016
ARCHITECT: CONSUELO SAISI

PLEASE CHECK THAT THE ARCHITECTURAL STRUCTURES, THE DRESSINGS AND THE FURNITURE DRAWN ABOVE ARE CORRECT. UNLESS STATED OTHERWISE IN WRITING THIS PROJECT IS TO BE CONSIDERED THE LATEST VALID VERSION.

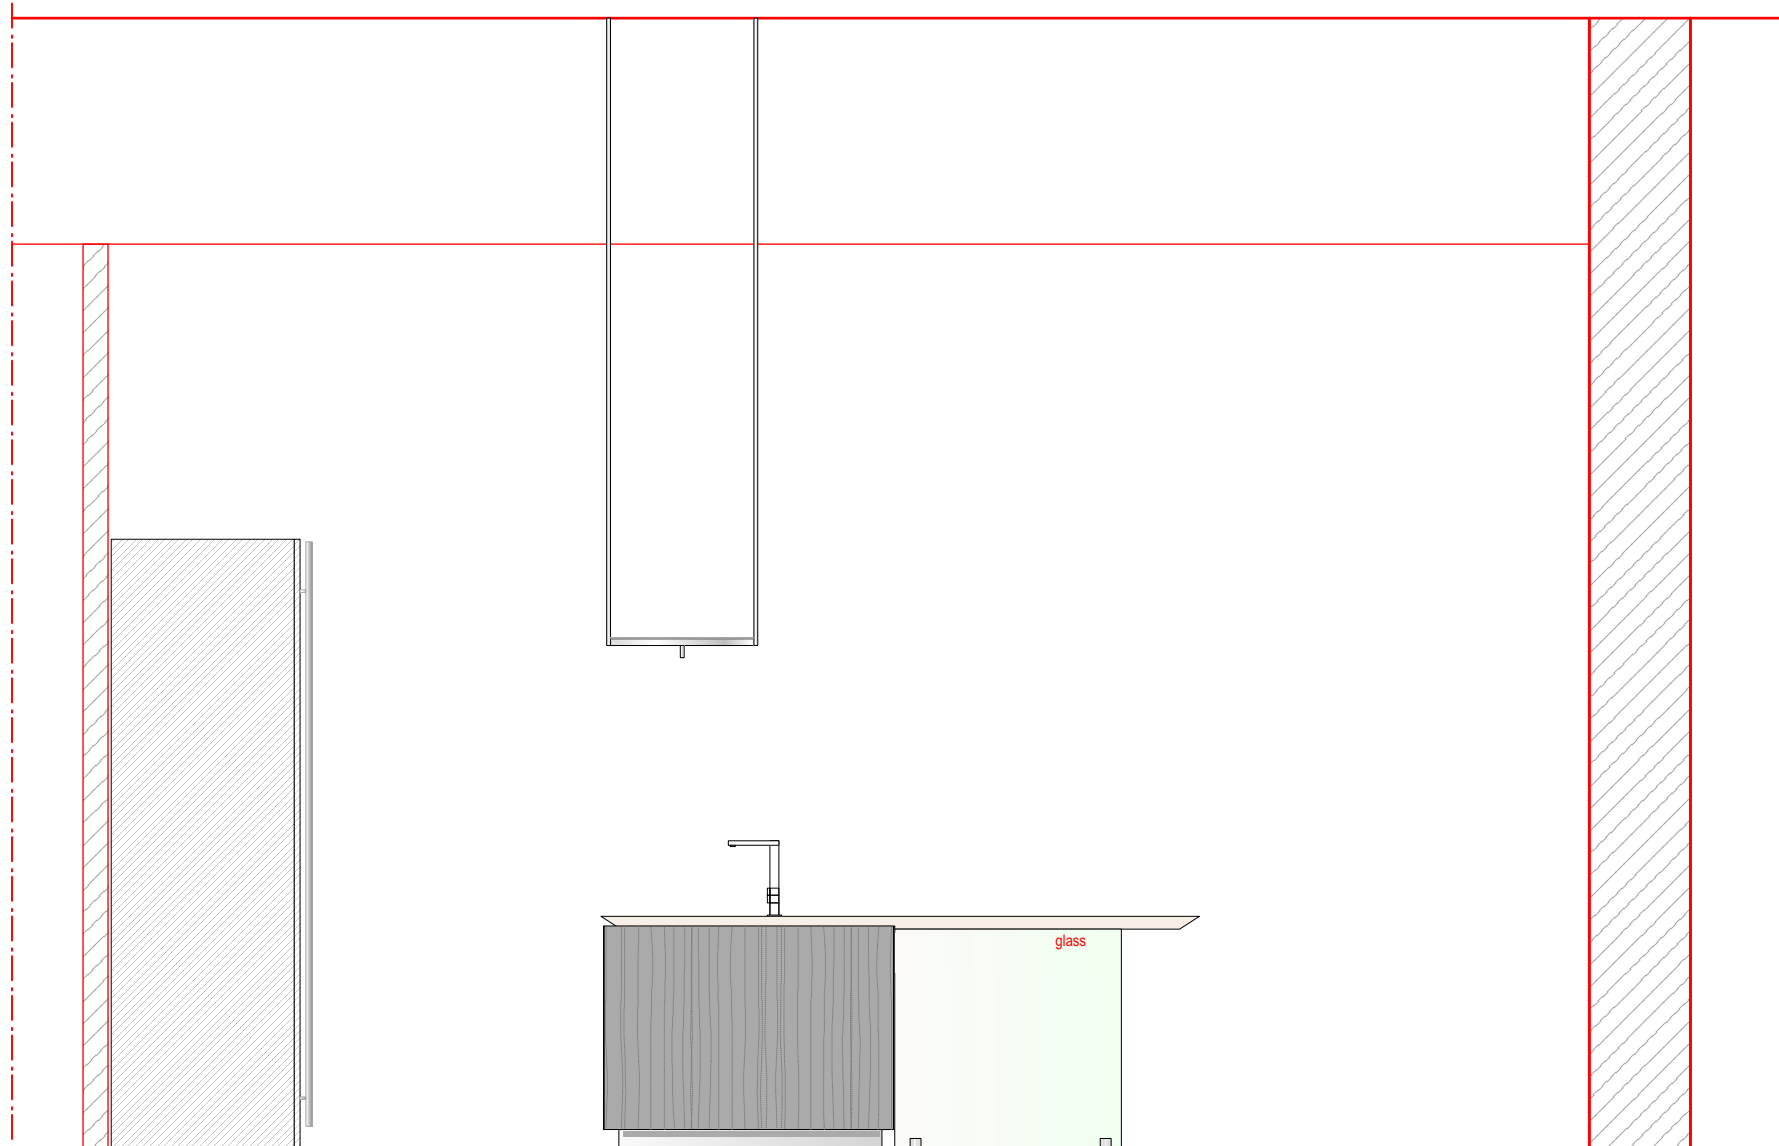

4488
 875
 925

2375
 1149 900 310
 1210

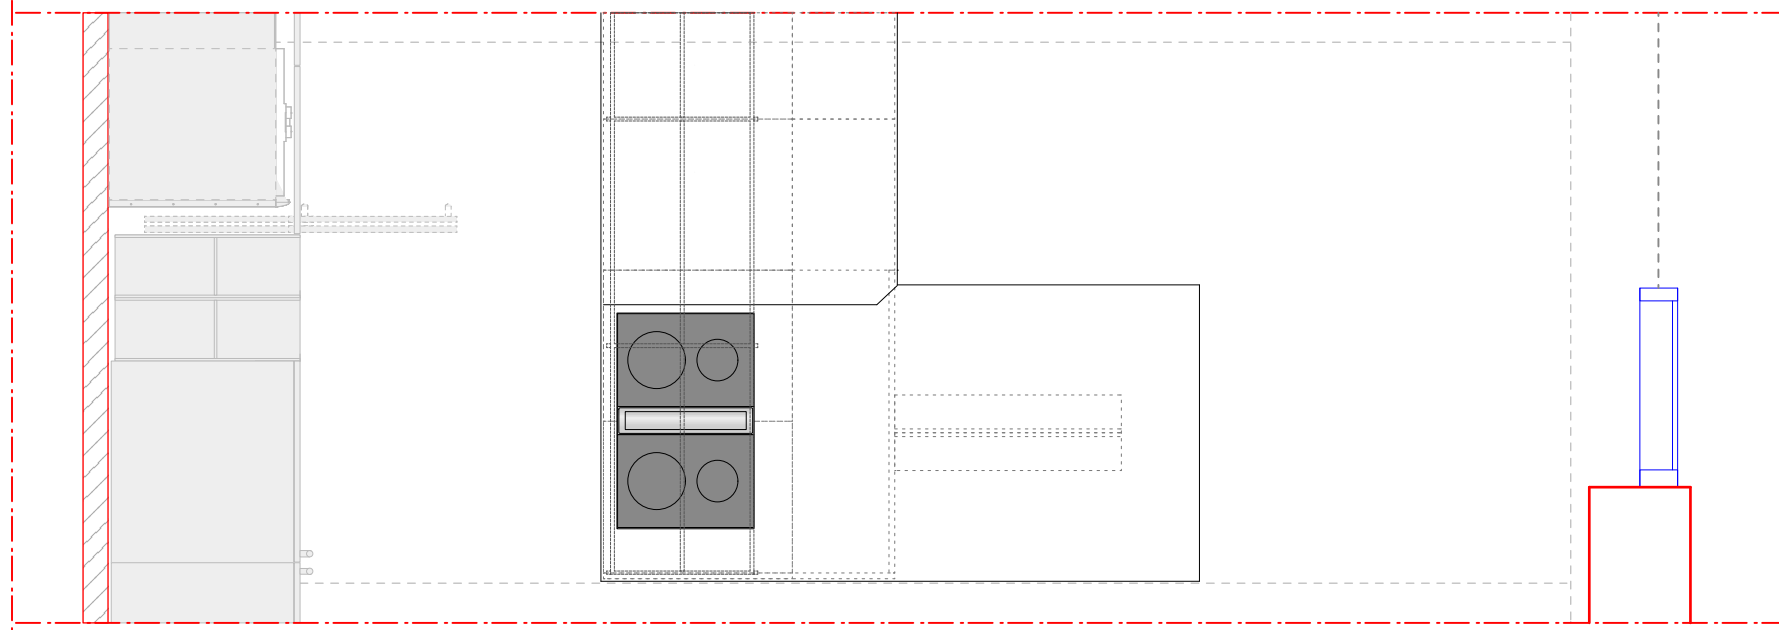

K14

- . CARCASS:
MELAMINE GRAPHITE GREY OAK
- . FINISH:
GRAPHITE GREY OAK + SIDE PANELS
- . HANDLE:
INOX
- . PLINTH:
H.80 INOX
- . PENINSULA STRUCTURE:
N.1 ICE STRUCTURE FOR PENINSULA W.900 H.875 (GCDB06)

APPROVAL SIGNATURE: _____



CLIENT: BOFFI STUDIO OSLO
 ADDRESS: OSLO
 NUMBER: 91-16
 REV: 03
 DESCRIPTION: M30D42-91-16
 H. CEILING: H.4488
 SCALE: 1:30
 DATE: 30.08.2016
 ARCHITECT: CONSUELO SAISI

PLEASE CHECK THAT THE ARCHITECTURAL STRUCTURES, THE DRESSINGS AND THE FURNITURE DRAWN ABOVE ARE CORRECT. UNLESS STATED OTHERWISE IN WRITING THIS PROJECT IS TO BE CONSIDERED THE LATEST VALID VERSION.