


EXISTING DRESSING PANEL COVERED WITH SALVATORI TILES LAVA CISELLATA 150X600 W.5400 H.3500

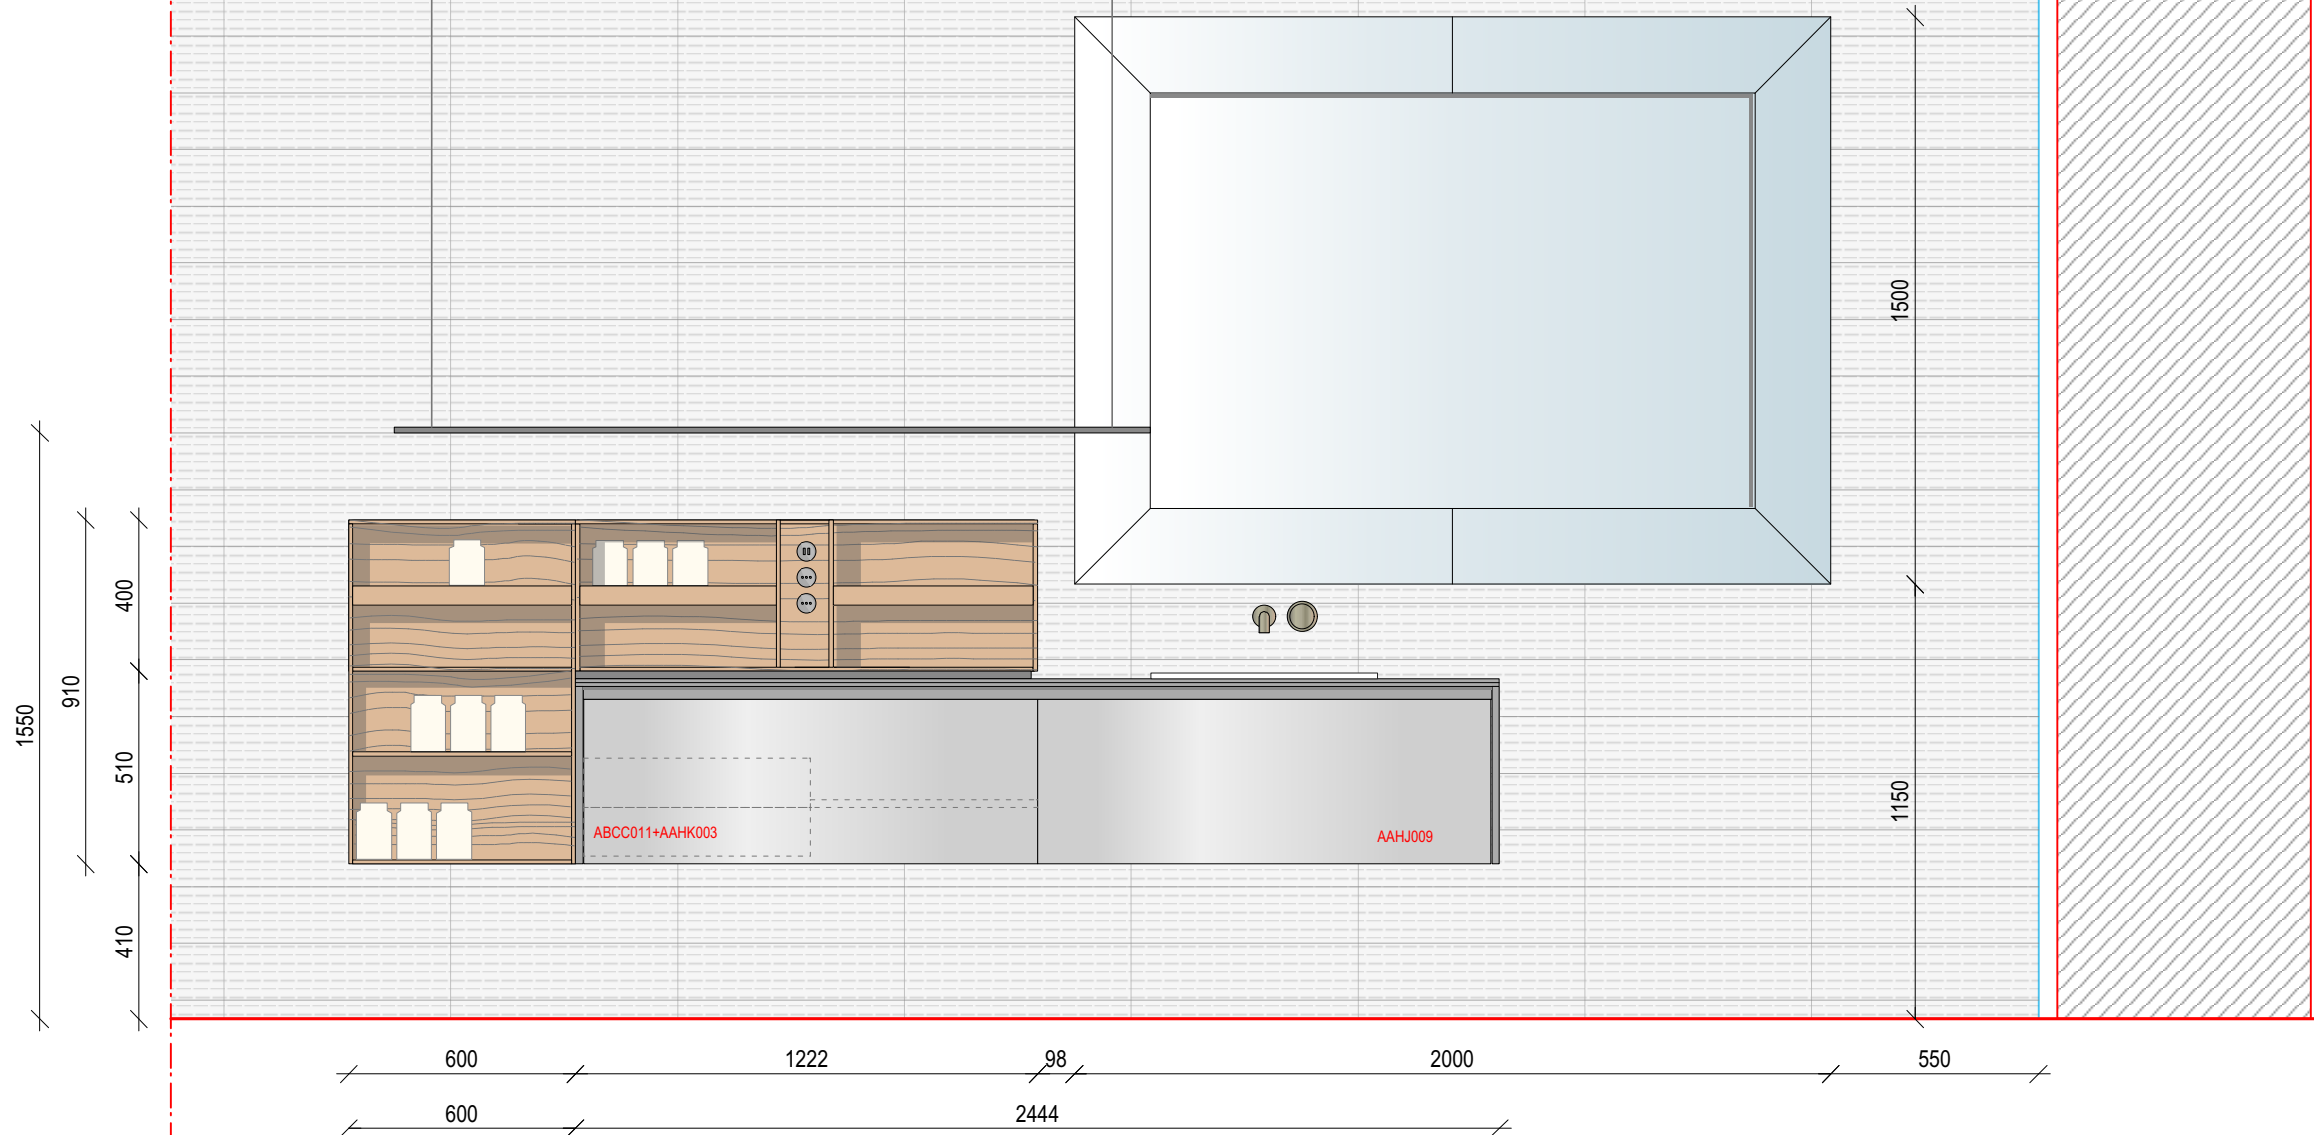

FREE ZONE
EXISTING - NEW POSITION

CARCASS:
ELM

FINISHING:
DE CASTELLI STRIPED MAISTRAL STAINLESS STEEL 7022

BOISERIE UPPER BATH IN SMOKED OAK
BASAMENT IN DEKTON NERO SIRUS

HANDRAIL:
DEKTON NERO SIRUS

WORKTOP:
N.1 DEKTON NERO SIRUS L.2444 P.500 SP.20 (TMRCJA5)
N.2 DEKTON NERO SIRUS SIDE PANEL

WASHBASIN:
N.1 SABBIA BTM WASHBASIN IN CRISTALPLANT TOP MOUNTING
(WRSBAF01+ANHR004)

TAP:
N.1 ECLIPSE INOX MIXER TAP EXPO VERSION (RERX10EX)
N.1 ECLIPSE INOX SPOUT W.230 EXPO VERSION (RIRX02EX)

ACCESSORIES:
N.1 DRAWER W.600 + SHELVES (ABCC011)
N.1 AAHJ009 + AAHK003

N. 1 VENEZIANA MIRROR W.2000 H.1500 (OVMC07)

N.1 GIÒ BLACK SUSPENDED LAMP WITH TOUCH CONTROL W.2000
(GMJ003)

APPROVAL SIGNATURE :

BoffiEXPO

CLIENT: BOFFI
ADDRESS: FRANKFURT
NUMBER: 33-19
REV: 01
DESCRIPTION: M30D33-33-19 EX
H. CEILING: CONTROSOFFITTO LAMELLE H.3650; SOFFITTO H.4330; H.SOTTOTRAVE 3980
SCALE: 1:20
DATE: 03.04.2019
ARCHITECT: CRISTINA BERTAGNIN

PLEASE CHECK THAT THE ARCHITECTURAL STRUCTURES, THE DRESSINGS AND THE FURNITURE DRAWN ABOVE ARE CORRECT. UNLESS STATED OTHERWISE IN WRITING THIS PROJECT IS TO BE CONSIDERED THE LATEST VALID VERSION.