

**APR60**

CARCASS:  
GRAPHITE OAK MELAMINE

FINISH:  
CALACATTA

HANDLES:  
STAINLESS STEEL HANDRAIL

PLINTH:  
H.80 CALACATTA

WORKTOP:  
N.1 APR60 IN CALACATTA H.60 W.1830 DP.1260 (TMRFC9)  
N.1 APR60 IN CALACATTA H.60 W.1830 DP.1260 (TMRFC9)

DOMESTICI ACCESSORIES :  
SEE DRAWING






APPROVAL SIGNATURE :



CLIENT: BOFFI  
ADDRESS: FRANKFURT  
NUMBER: 33-19  
REV: 01  
DESCRIPTION: M30D63-33-19  
H. CEILING: FALSE CEILING 3650 - CEILING 4330 - BEAM 3980  
SCALE: 1:20  
DATE: 03.04.2019  
ARCHITECT: CRISTINA BERTAGNIN

PLEASE CHECK THAT THE ARCHITECTURAL STRUCTURES, THE DRESSINGS AND THE FURNITURE DRAWN ABOVE ARE CORRECT. UNLESS STATED OTHERWISE IN WRITING THIS PROJECT IS TO BE CONSIDERED THE LATEST VALID VERSION.

STRUTTURA PORTANTE A CUI AGGANCIARE I TIRANTI DELLA MENSOLA OPEN IN PANNELLI DI ALLESTIMENTO  
L.3700 H.750 PF.700

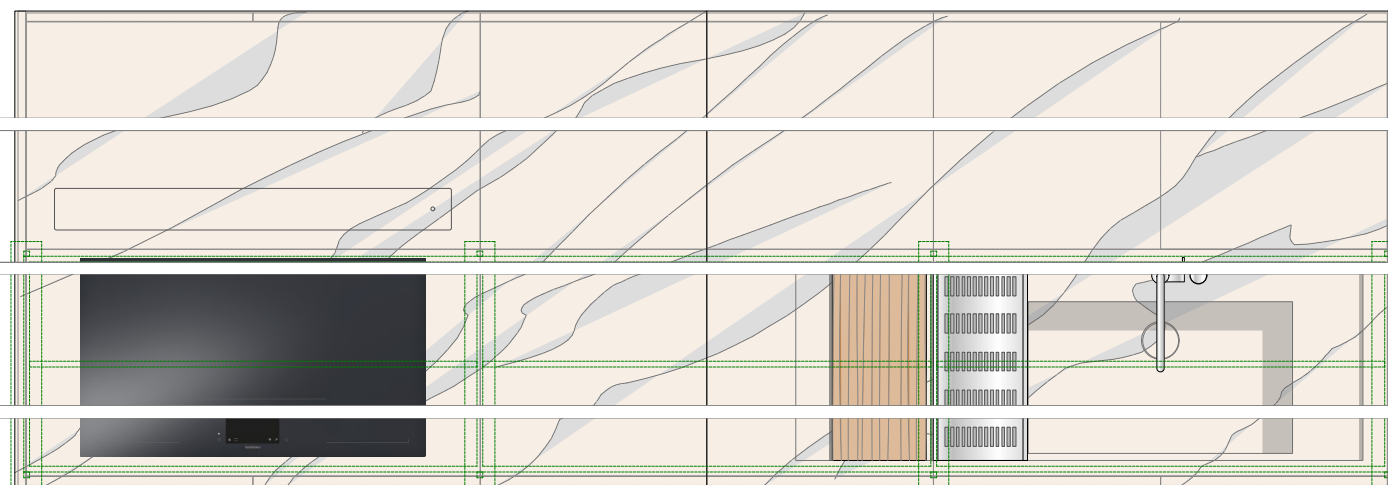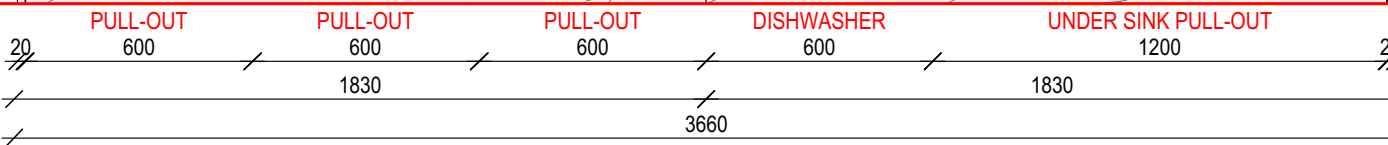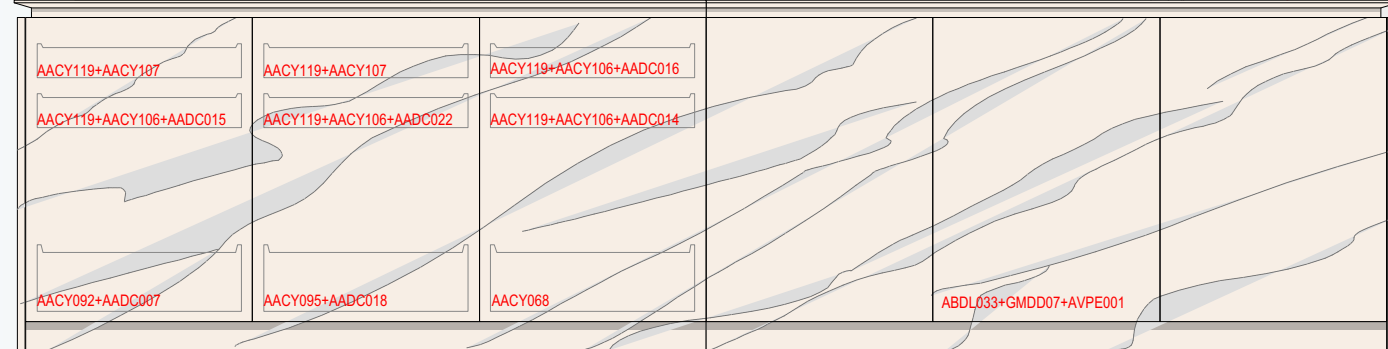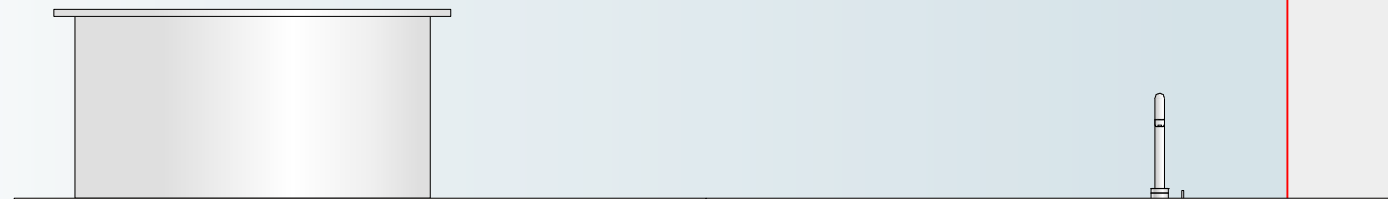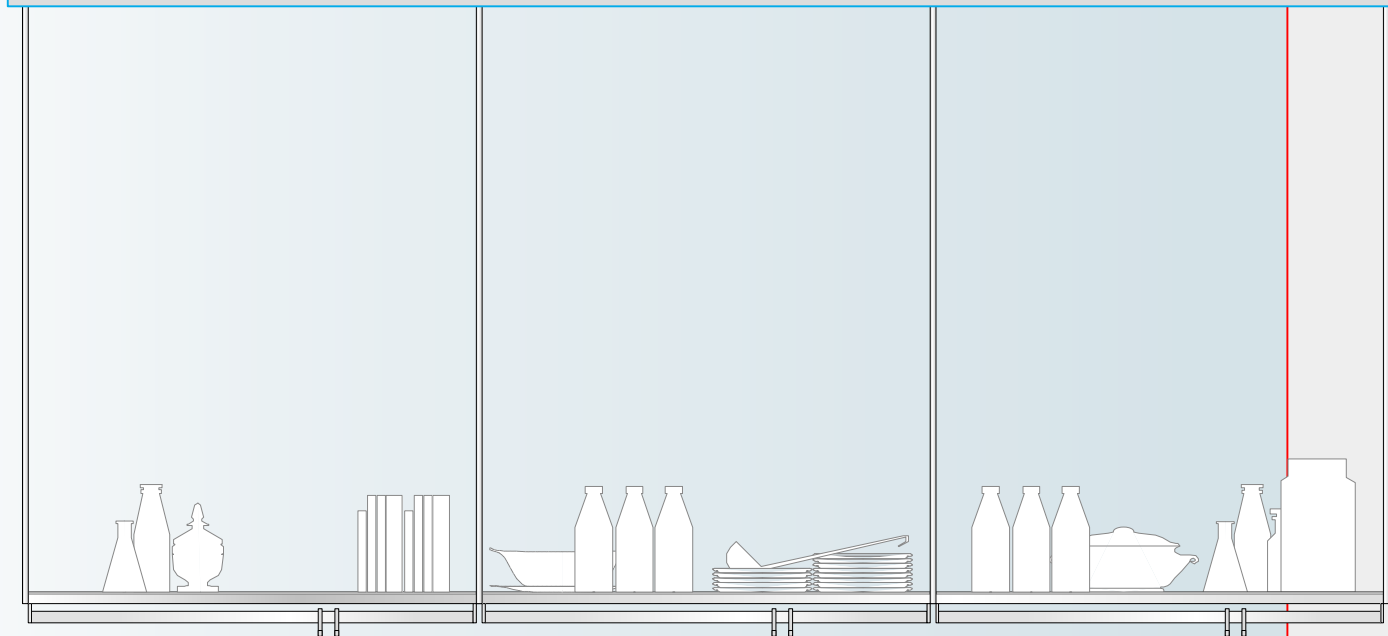

**APR60**

CARCASS:  
GRAPHITE OAK MELAMINE

FINISH:  
CALACATTA

HANDLES:  
STAINLESS STEEL HANDRAIL

PLINTH:  
H.80 CALACATTA

WORKTOP:  
N.1 APR60 IN CALACATTA H.60 W.1830 DP.12600 (TMRFUC9)  
N.1 APR60 IN CALACATTA H.60 W.1830 DP.12600 (TMRFUC9)

SINK:  
N.1 CALACATTA SINK 685X375 (LCONAA104 + ANEF01S)  
N.1 INLAID W.1500 (ZTMCJ01)

TOP ACCESSORIES:  
N.1 ALGA034  
N.1 ALGI018

TAP:  
N.1 (REAA9 + ALER01S)

HOOD:  
N.1 DD1-F W.1050 (VDFAKI02)  
N.1 COVER FLUSH-MOUNTED IN CALACATTA (VDFBUT02)

DOMESTICI ACCESSORIES :  
SEE DRAWING

N.1 DUSTBIN KIT FOR UNDER-SINK BASE UNITS W.1200 (ABDL033)  
N.1 KIT LAMPS FOR UNDERSINK BASE UNIT W.1200 (GMDD07+AVPE001)

OPEN SHELVES:  
N.2 OPEN SHELVES END-USE W.1200 (VOPBVV04)  
N.1 OPEN SHELF MIDDLE USE W.1200 (VOPBFV04)  
N.4 CEILING TIE-ROD  
N.3 LED LIGHTS W.1200 (AKOR003)  
N.2 HOOK SET (AKDA001)

APPLIANCES **GAGGENAU** BY CLIENT:  
N.1 DISHWASHER MOD. DF 480 162 F  
N.1 INDUCTION COOKTOP MOD. CX 492 100

APPROVAL SIGNATURE :




CLIENT: BOFFI  
ADDRESS: FRANKFURT  
NUMBER: 33-19  
REV: 01  
DESCRIPTION: M30D63-33-19  
H. CEILING: FALSE CEILING 3650 - CEILING 4330 - BEAM 3980  
SCALE: 1:20  
DATE: 03.04.2019  
ARCHITECT: CRISTINA BERTAGNIN

PLEASE CHECK THAT THE ARCHITECTURAL STRUCTURES, THE DRESSINGS AND THE FURNITURE DRAWN ABOVE ARE CORRECT. UNLESS STATED OTHERWISE IN WRITING THIS PROJECT IS TO BE CONSIDERED THE LATEST VALID VERSION.

930  
804  
46  
80

1580  
3650  
2000

**STRUTTURA PORTANTE A CUI AGGANCIARE I TIRANTI DELLA MENSOLA OPEN IN PANNELLI DI ALLESTIMENTO  
L.3700 H.750 PF.700**

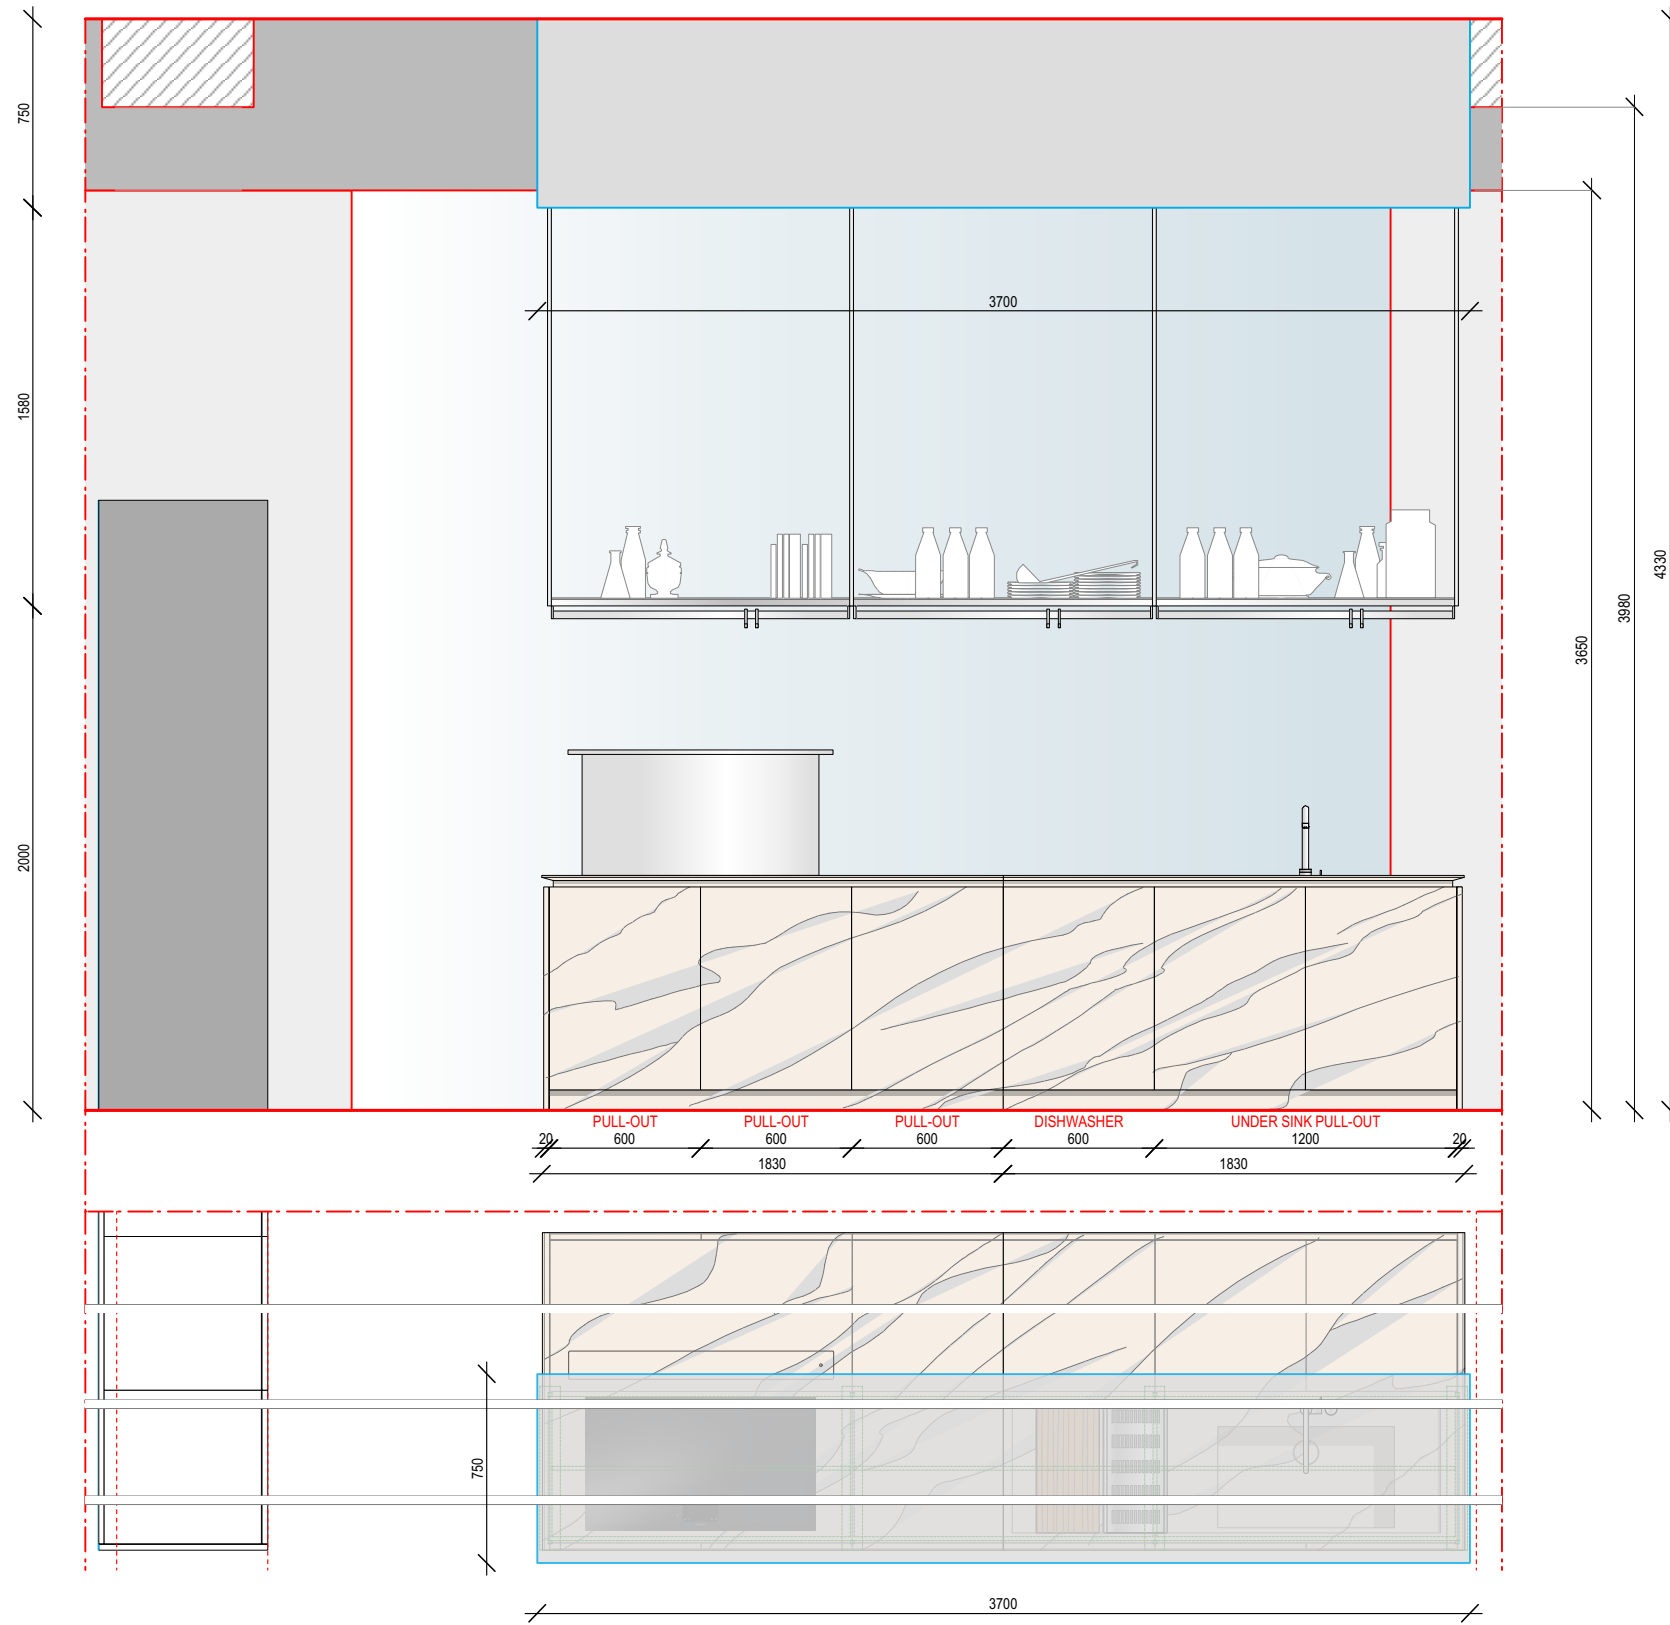

**APR60**

**CARCASS:  
GRAPHITE OAK MELAMINE**

**FINISH:  
CALACATTA**

**HANDLES:  
STAINLESS STEEL HANDRAIL**

**PLINTH:  
H.80 CALACATTA**

APPROVAL SIGNATURE :

**Boffi**EXPO

CLIENT: BOFFI  
 ADDRESS: FRANKFURT  
 NUMBER: 33-19  
 REV: 01  
 DESCRIPTION: M30D63-33-19  
 H. CEILING: FALSE CEILING 3650 - CEILING 4330 - BEAM 3980  
 SCALE: 1:30  
 DATE: 03.04.2019  
 ARCHITECT: CRISTINA BERTAGNIN

PLEASE CHECK THAT THE ARCHITECTURAL STRUCTURES, THE DRESSINGS AND THE FURNITURE DRAWN ABOVE ARE CORRECT. UNLESS STATED OTHERWISE IN WRITING THIS PROJECT IS TO BE CONSIDERED THE LATEST VALID VERSION.