


R.I.G. MODULES_KITCHEN H.2172

FINISHING: BLACK + ECOWOOD PLANKED SAND 18.22
 N.6 SINGLE SIDE GABLE 7 STEPS H.2172
 N.12 SINGLE STABILIZER

N.16 SINGLE SHELF 110.9X35 ECOWOOD 18.22
 N.4 SINGLE SHELF 55.5X35 ECOWOOD 18.22
 N.4 SINGLES SHELF 110.9X35 IN GLASS
 N.4 ECOWOOD 18.22 DRAWERS P.384
 N.2 BOTTLE CABINET (A) ECOWOOD 18.04
 N.1 BOTTLE CABINET (B) ECOWOOD 18.04
 N.4 SUSPENDED GLASS HOLDER
 N.2 RAIL + 1 KIT HOOKS FOR RAIL
 N.4 KIT DIVIDER FOR KITCHEN DRAWERS W.110

EXISTING DRESSING PANEL
 ROUGH METAL SHEETS W.5350 H.3165

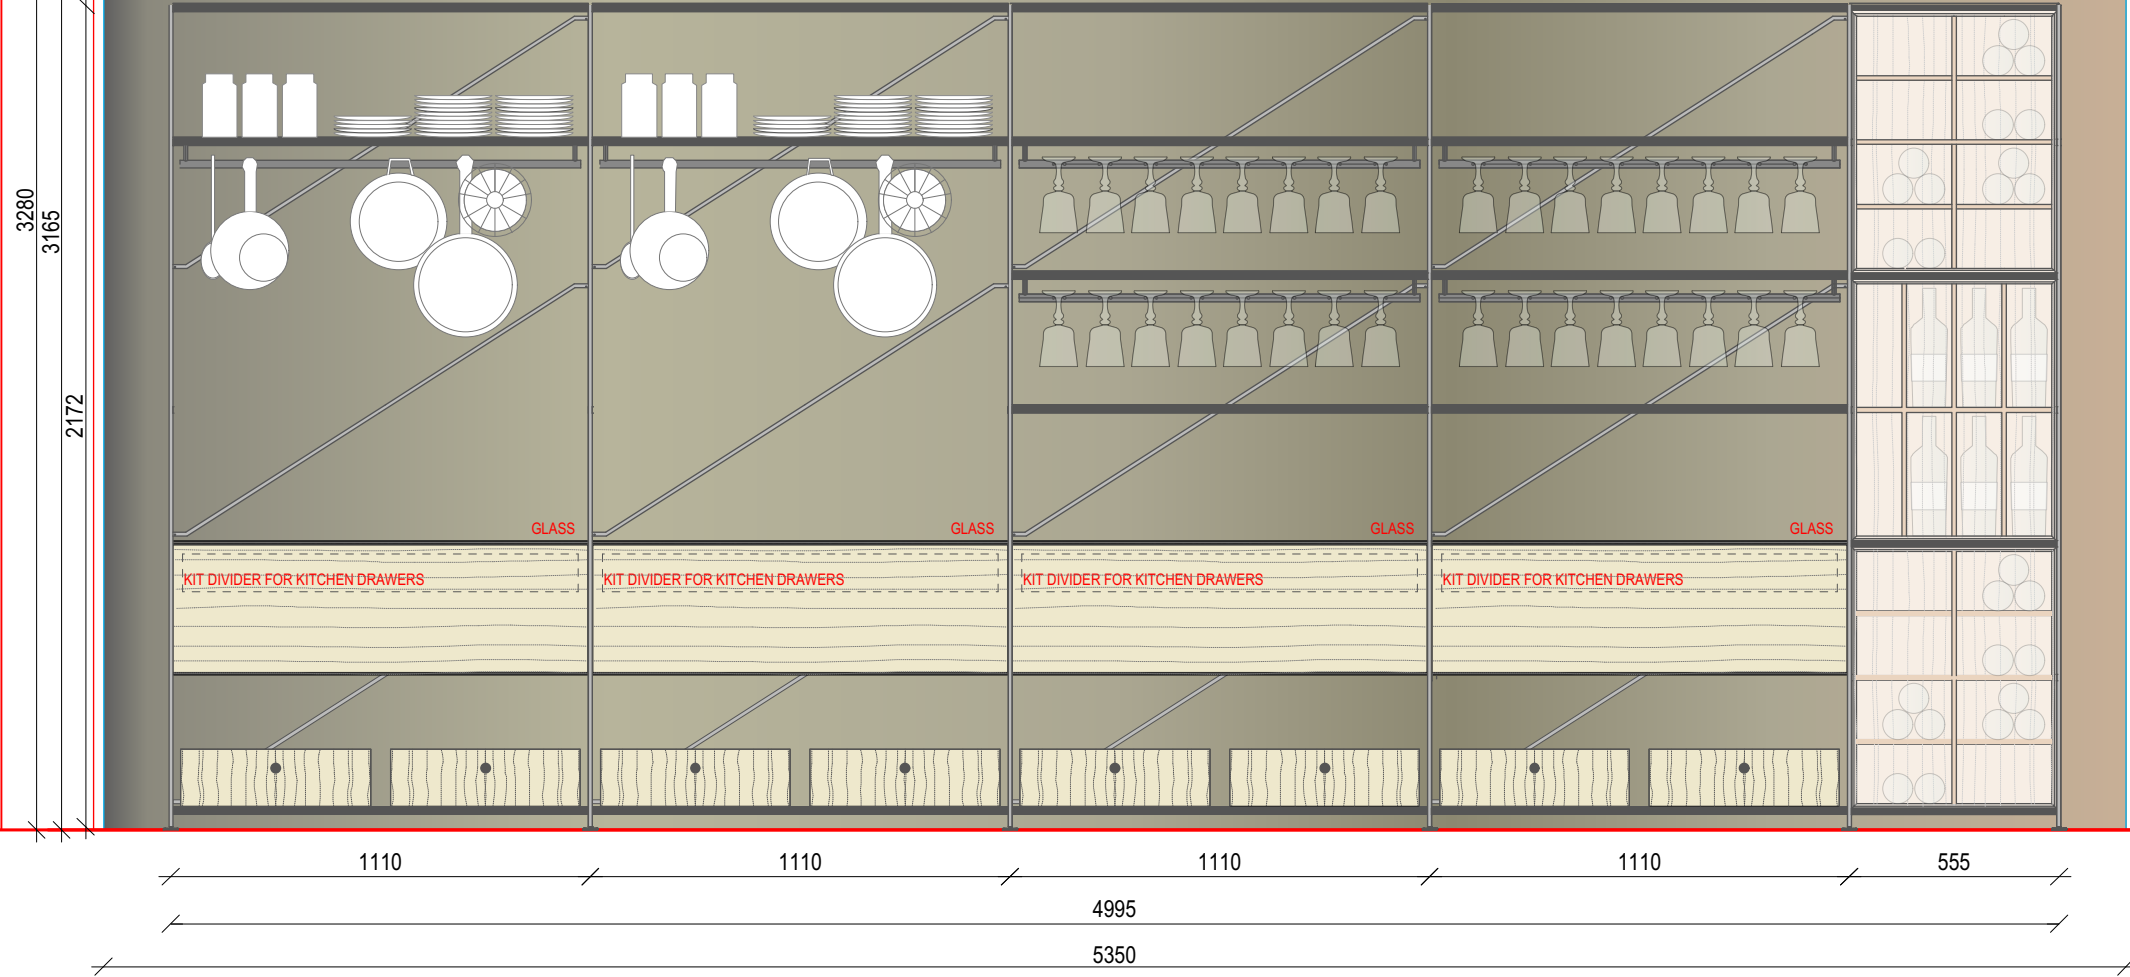

APPROVAL SIGNATURE:

MA/U EXPO
Studios

CLIENT: BOFFI PARIS
 ADDRESS: PARIS
 NUMBER: 199-18
 REV: 02
 DESCRIPTION: M30DKITCHEN-199-18
 H. CEILING: H.3300
 SCALE: 1:20
 DATE: 13.09.2018
 ARCHITECT: CONSUELO SAISI

PLEASE CHECK THAT THE ARCHITECTURAL STRUCTURES, THE DRESSINGS AND THE FURNITURE DRAWN ABOVE ARE CORRECT. UNLESS STATED OTHERWISE IN WRITING THIS PROJECT IS TO BE CONSIDERED THE LATEST VALID VERSION.

