

ANTIBES WALK IN CLOSET

. CARCASS:
ELM MELAMINE

. FINISHING:
BRONZE ALUMINIUM FRAME
DOORS LINEN MATE' EXTRALIGHT

. HANDLE:
TEKNA IN ALUMINIUM BRONZE

N.B. LIGHT IN ALL LEVELS WHERE THERE IS


. ACCESSORIES:
N.1 SET OF 4 MENS CLOTH HANGERS (AGJH002)
N.1 SET OF 4 WOMENS CLOTH HANGERS(AGJH004)
N.1 SET OF 3 CLOTHS BOXES 400 X 400 (AGJH010)

APPROVAL SIGNATURE:



CLIENT: BOFFI STUDIO OSLO
 ADDRESS: OSLO
 NUMBER: 91-16
 REV: 03
 DESCRIPTION: M30D45-91-16
 H. CEILING: H. 4488
 SCALE: 1:30
 DATE: 30.08.2016
 ARCHITECT: CONSUELO SAISI

PLEASE CHECK THAT THE ARCHITECTURAL STRUCTURES, THE DRESSINGS AND THE FURNITURE DRAWN ABOVE ARE CORRECT, UNLESS STATED OTHERWISE IN WRITING THIS PROJECT IS TO BE CONSIDERED THE LATEST VALID VERSION.

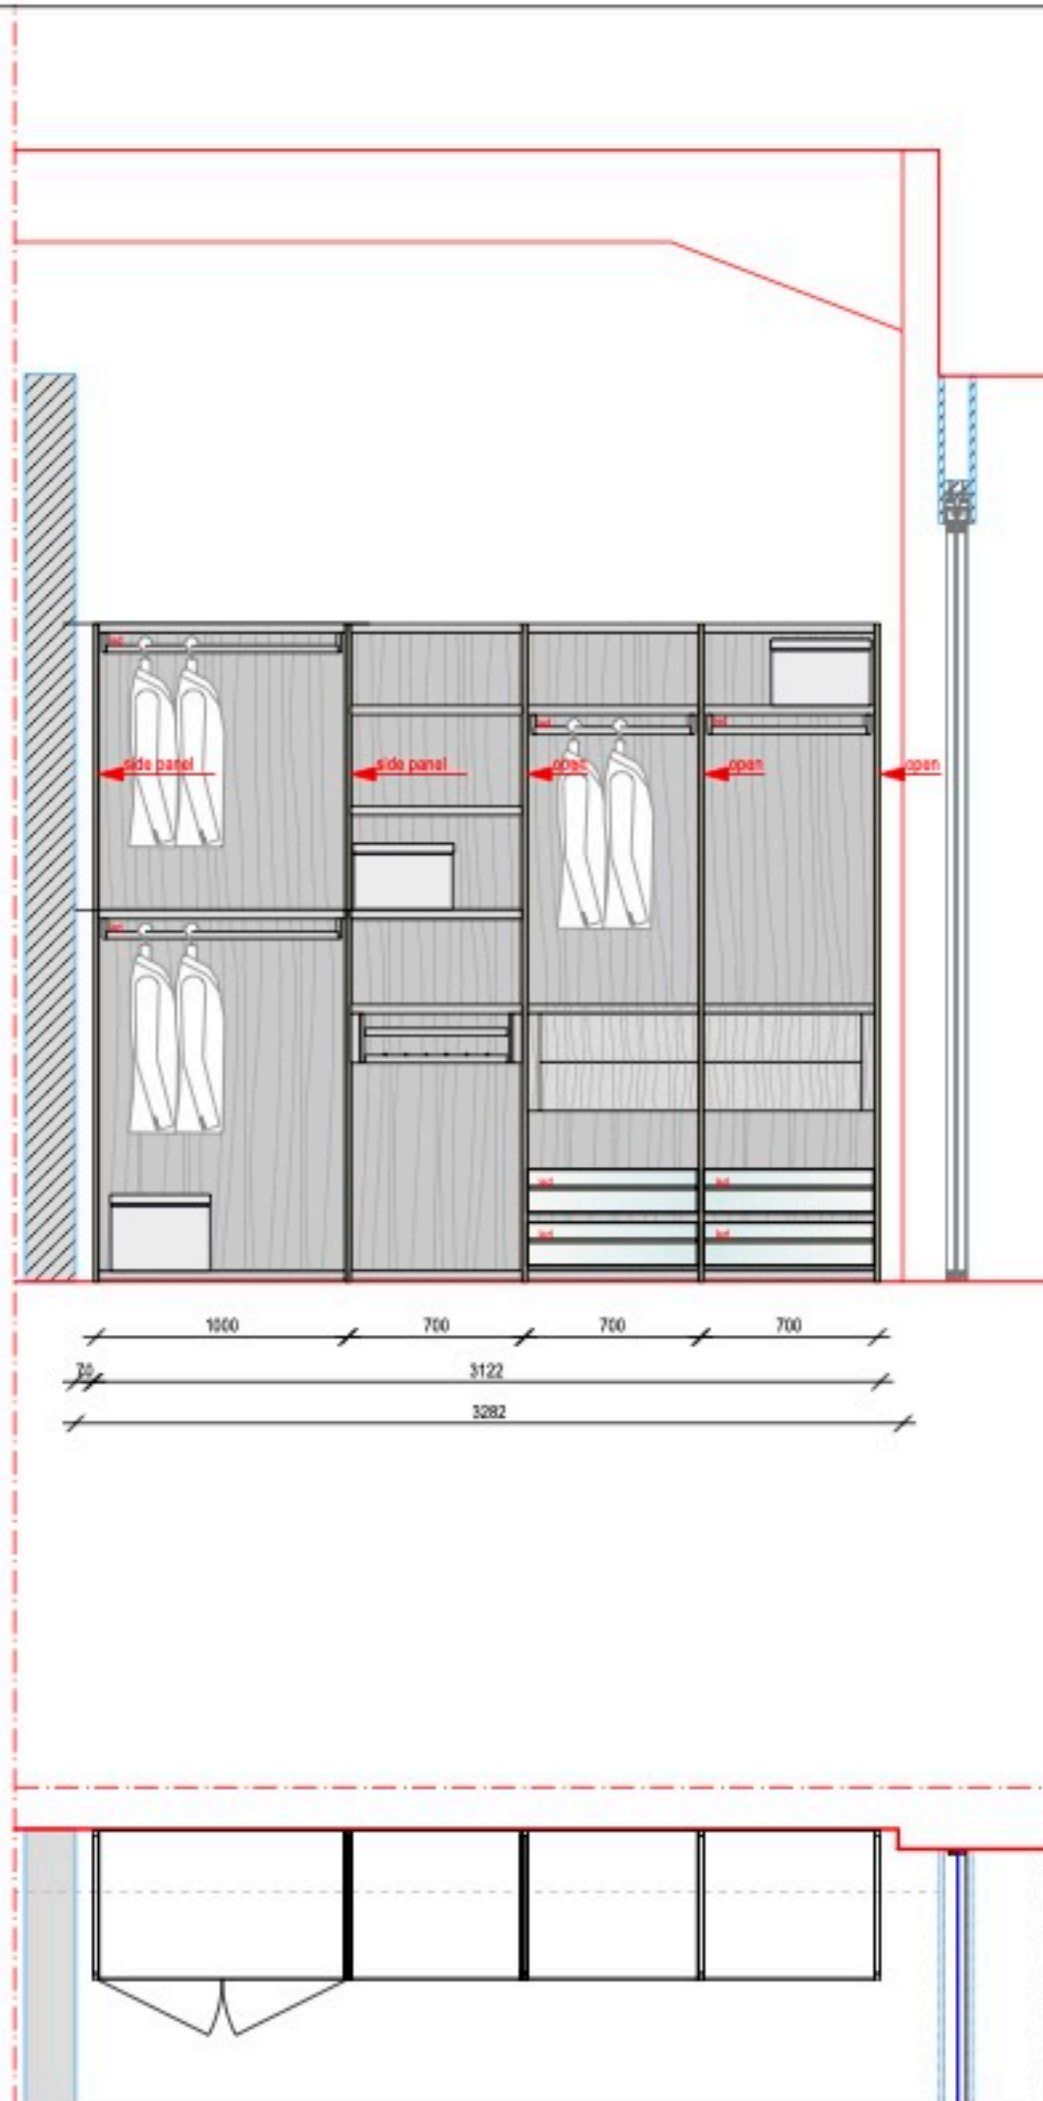

ANTIBES WALK IN CLOSET

. CARCASS:
ELM MELAMINE

. FINISHING:
BRONZE ALUMINIUM FRAME
DOORS LINEN MATE' EXTRALIGHT

. HANDLE:
TEKNA IN ALUMINIUM BRONZE

APPROVAL SIGNATURE:

Boffi EXPO

CLIENT: BOFFI STUDIO OSLO
 ADDRESS: OSLO
 NUMBER: 91-16
 REV: 03
 DESCRIPTION: M30D45-91-16
 H. CEILING: H. 4488
 SCALE: 1:30
 DATE: 30.08.2016
 ARCHITECT: CONSUELO SAISI

PLEASE CHECK THAT THE ARCHITECTURAL STRUCTURES, THE DRESSINGS AND THE FURNITURE DRAWN ABOVE ARE CORRECT. UNLESS STATED OTHERWISE IN WRITING THIS PROJECT IS TO BE CONSIDERED THE LATEST VALID VERSION.