


DRESSING PANEL PAINTED GREY RAL 7044 W.6969 HEIGHT TO THE CEILING

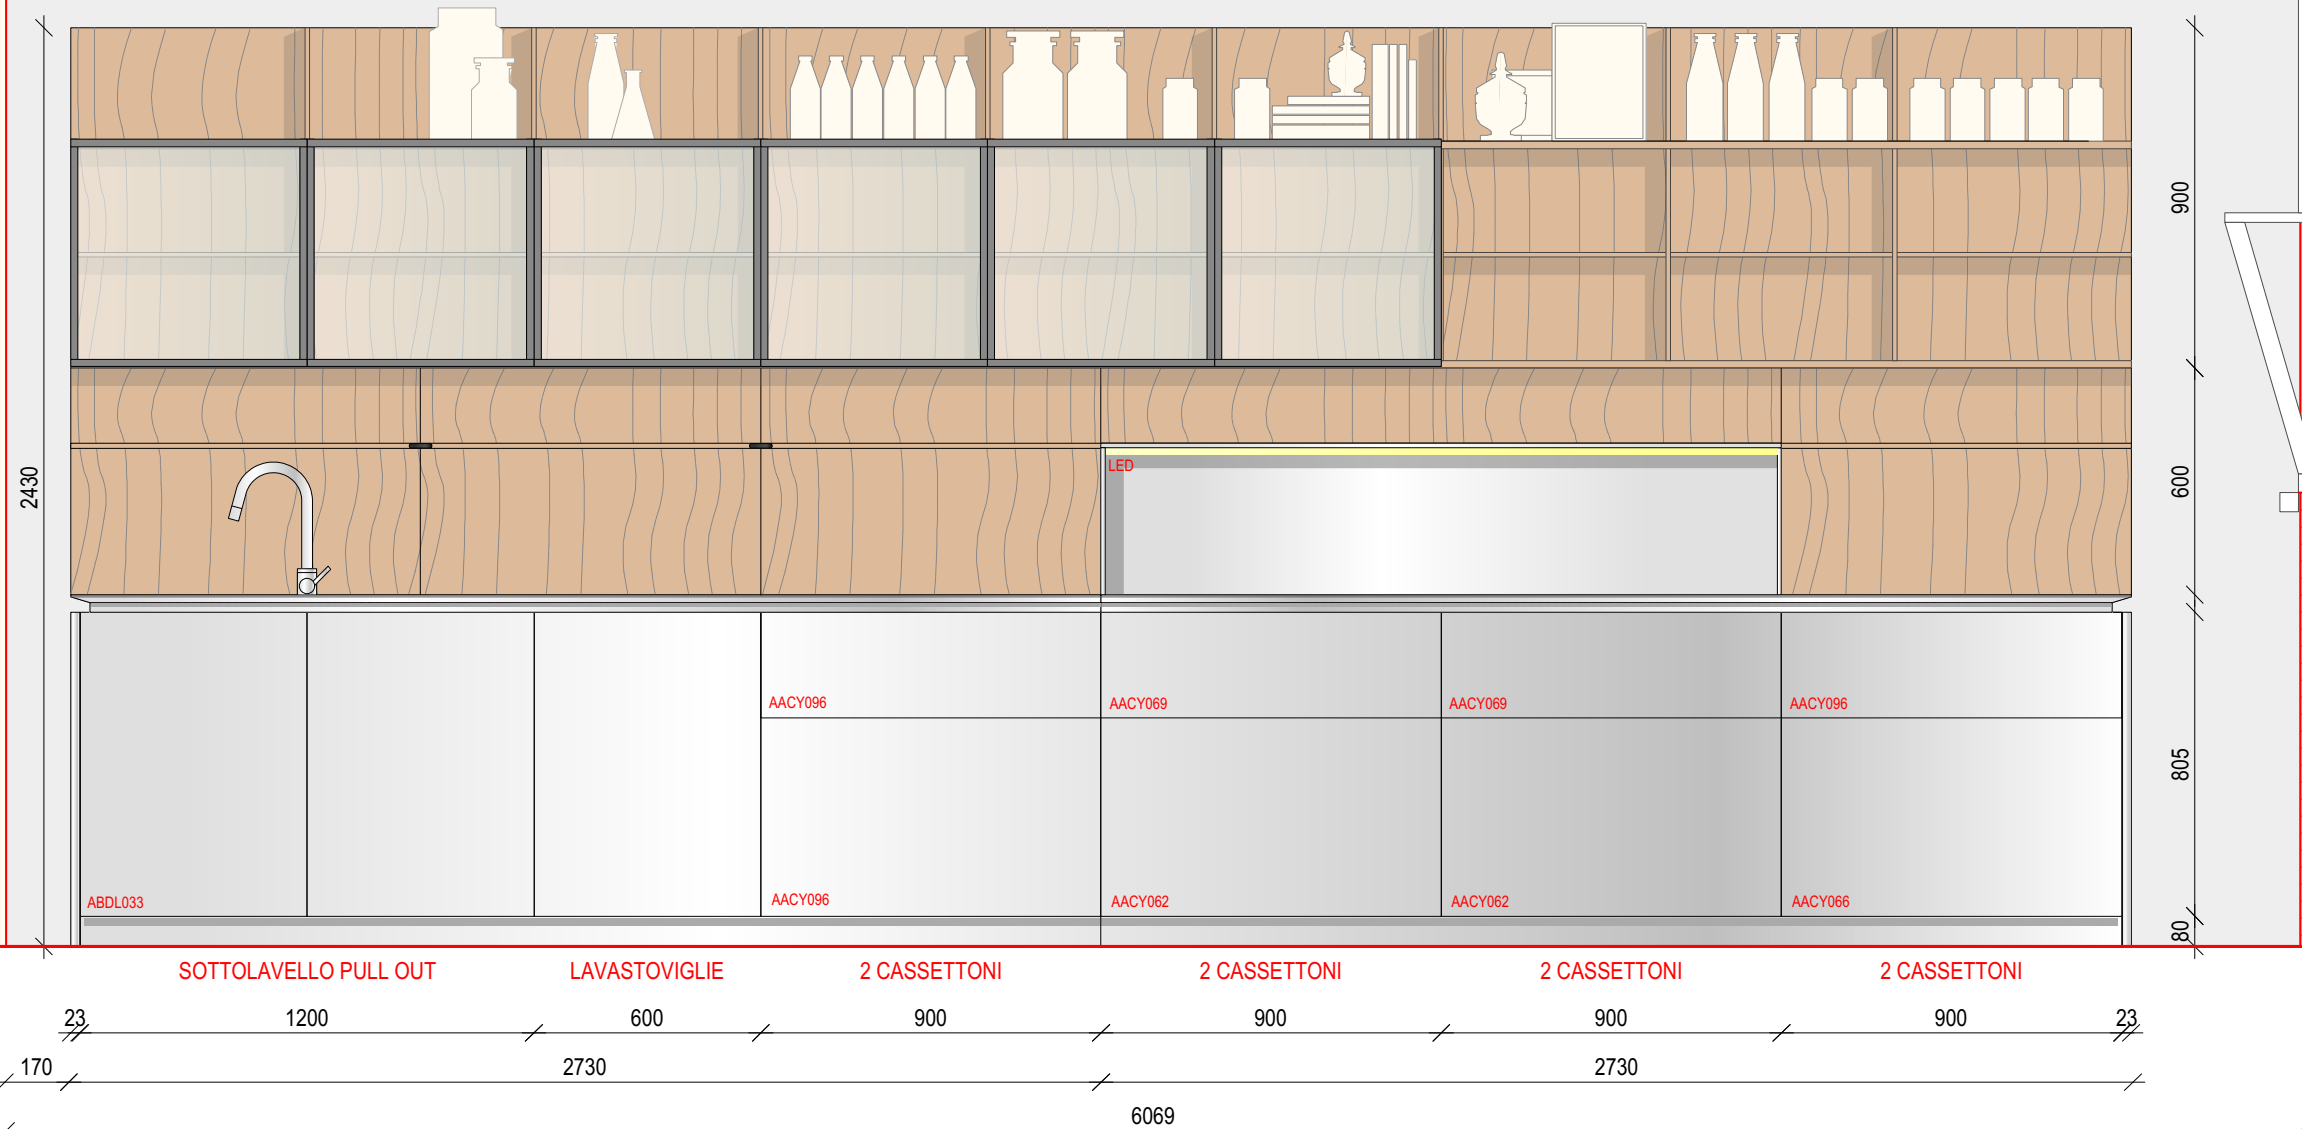

APR60 CODE  
EXISTING FROM SOLFERINO

CONTENITORE:  
NOCE U.S.

FINITURA:  
ANTE E PANNELLI DURINOX

PIANO:  
N.2 DURINOX O INOX CRS L.2730 PF.830 C/INVASO + ACCESSORI

LAVELLI:  
N.2 VASCHE IN DURINOX 400x400 (LXDRAA02)

RUBINETTO:  
REAA9

ZOCCOLO:  
H. 80 INOX

CAPPA DA PARETE L.1800 INOX UPPER

N.1 KIT PATTUMIERA PER BASE SOTTOLAVELLO L.1200 (ABDL033)

ACCESSORI DOMESTICI:

N.1 AACY096  
N.2 AACY096  
N.2 AACY069  
N.2 AACY062  
N.1 AACY066 + AADC006

FONDALI E BOISERIE UPPER VETRO IN NOCE CANALETTO US

ELETTRODOMESTICI MIELE:

N.1 LAVASTOVIGLIE MOD. G 6760 SCVI  
N.1 PIANO COTTURA A INDUZIONE MOD. KM 6388

APPROVAL SIGNATURE :

**Boffi**EXPO

CLIENT: BOFFI STUDIO MELBOURNE  
ADDRESS: MELBOURNE  
NUMBER: 314-18  
REV: 02  
DESCRIPTION: M30D63-314-18 EX  
H. CEILING: LOWEST POINT 3270  
SCALE: 1:20  
DATE: 20.12.2018  
ARCHITECT: CRISTINA BERTAGNIN

PLEASE CHECK THAT THE ARCHITECTURAL STRUCTURES, THE DRESSINGS AND THE FURNITURE DRAWN ABOVE ARE CORRECT, UNLESS STATED OTHERWISE IN WRITING THIS PROJECT IS TO BE CONSIDERED THE LATEST VALID VERSION.

