


System  
Antibes System

Finish  
335 Ecowood Xilo 2.0 planked grey

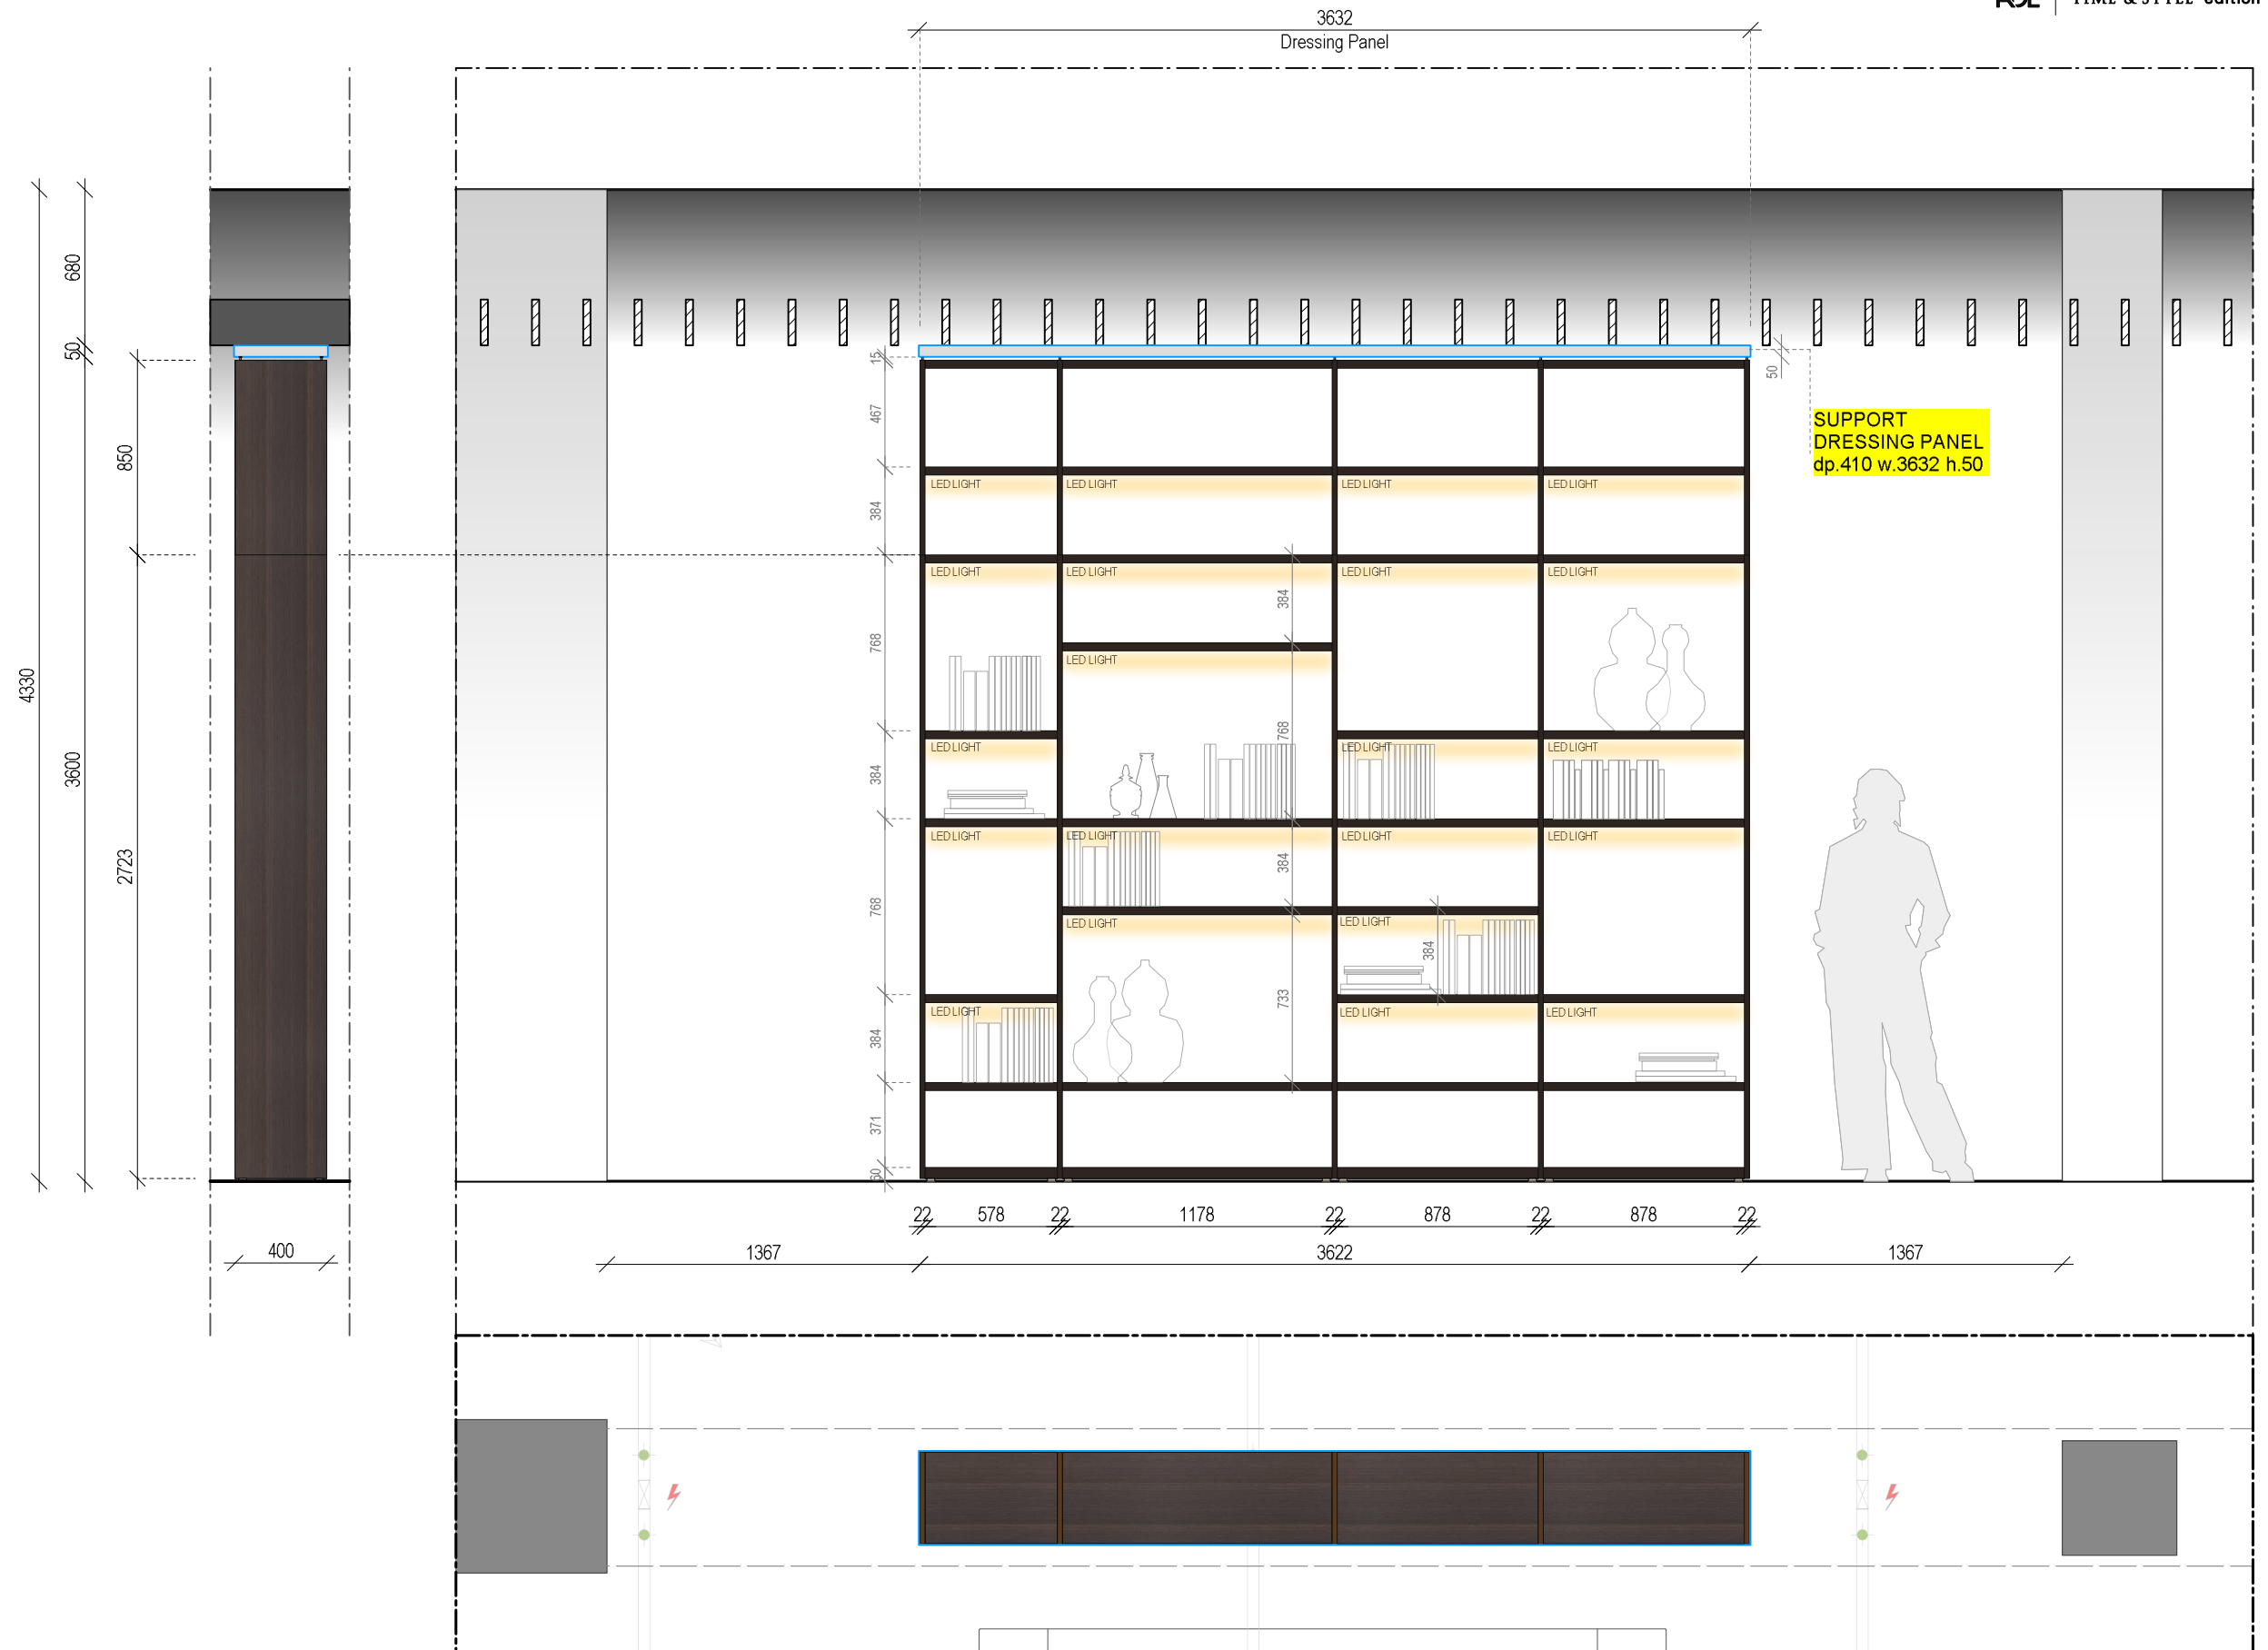

PLEASE CHECK THAT THE ARCHITECTURAL STRUCTURES, THE DRESSINGS AND THE FURNITURE DRAWN ABOVE ARE CORRECT. UNLESS STATED OTHERWISE IN WRITING THIS PROJECT IS TO BE CONSIDERED THE LATEST VALID VERSION.

Client BOFFI   DE PADOVA, FRANKFURT	Location GERMANY	Project no. 208-21	Description M30D45ANTIBESSYSTEM-208-21	DRWG 01/01	Ceiling Height h. 4330	Date 22.OCTOBER.2021	Designer A.M.	Scale 1:30	Format A3	Rev. 01
----------------------------------------	---------------------	-----------------------	-------------------------------------------	---------------	---------------------------	-------------------------	------------------	---------------	--------------	------------