

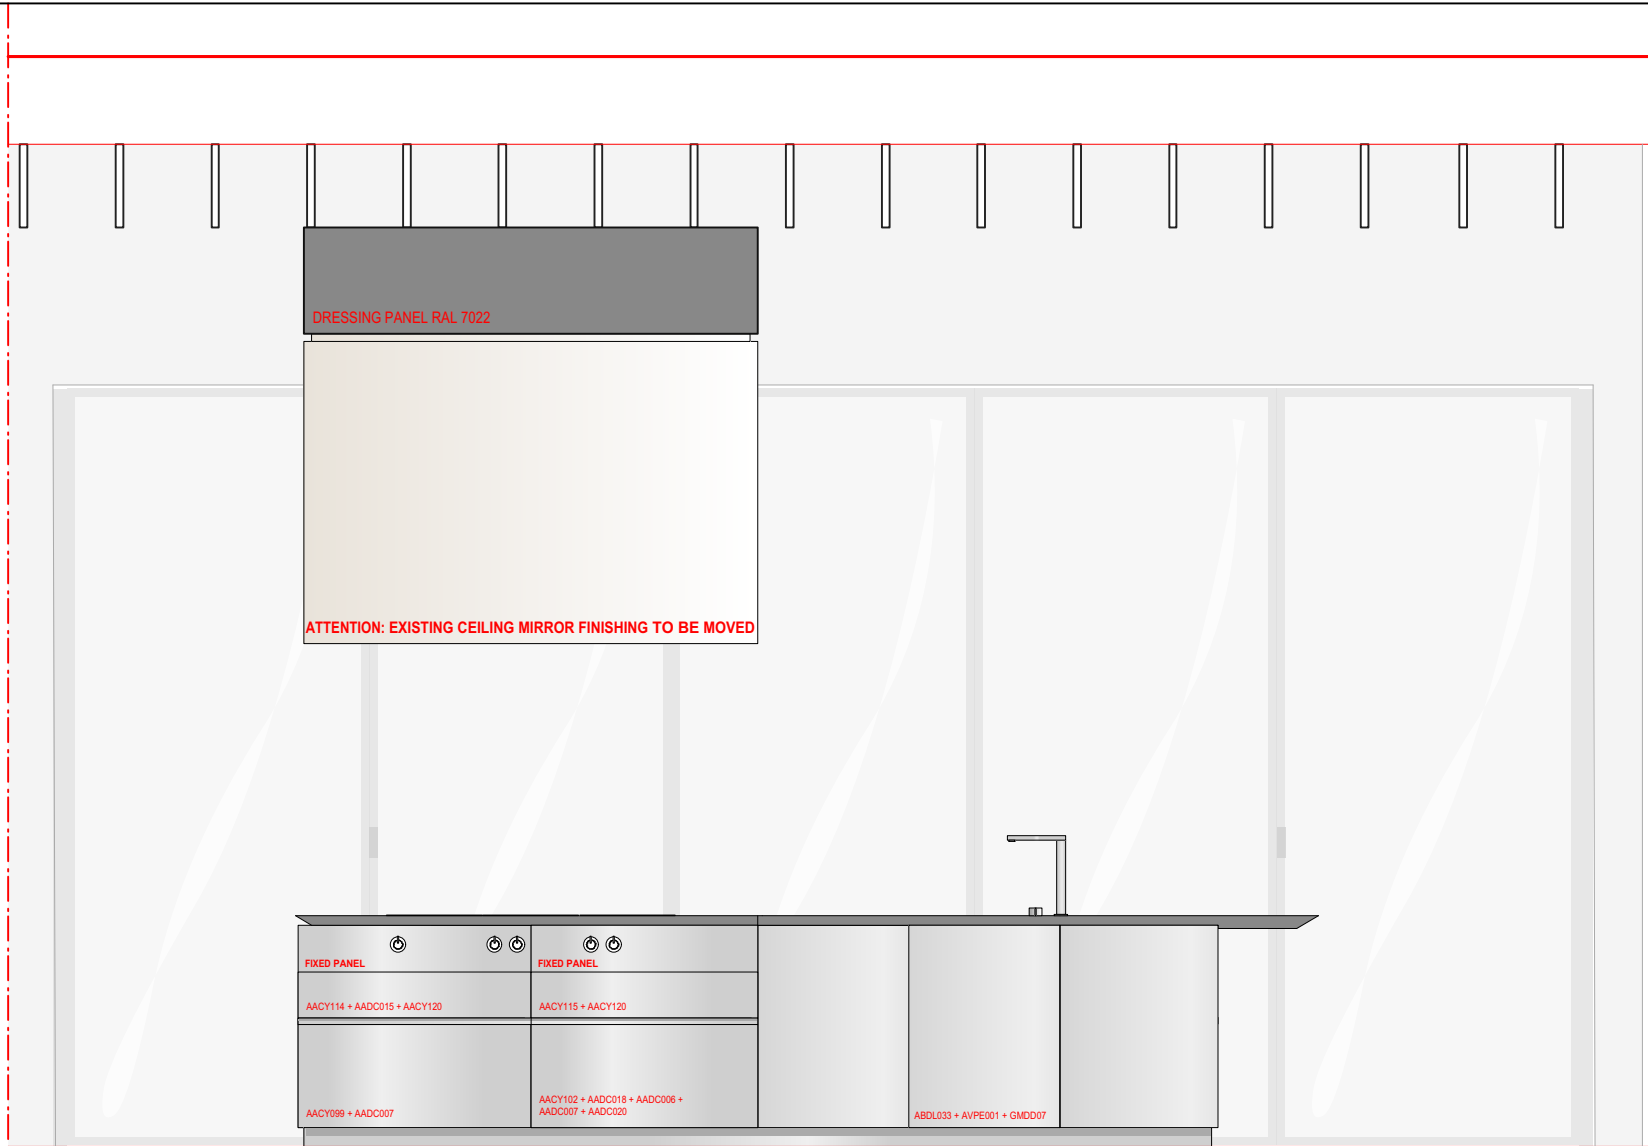


920  
790  
80

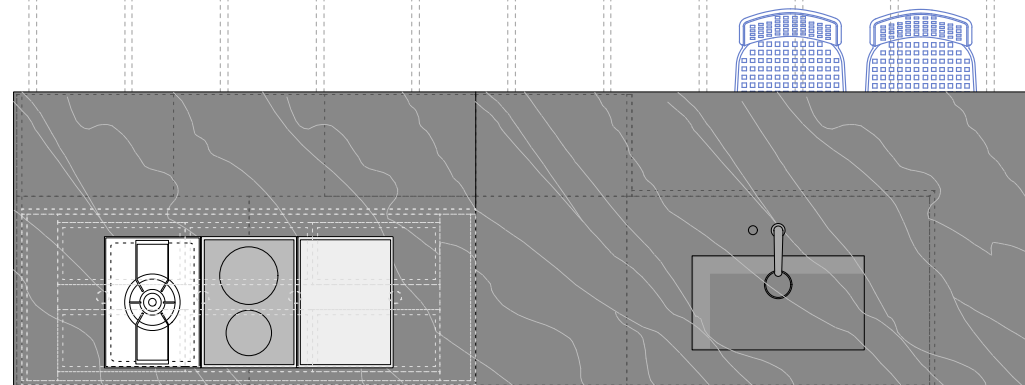

2 DRAWERS +1 FIXED PANEL 2 DRAWERS +1 FIXED PANEL DISHWASHER PULL OUT UNDER SINK BASE UNIT

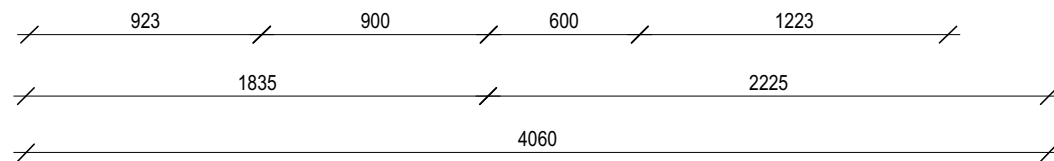

**K 14**

. CARCASS:  
GRAPHITE GREY OAK

. FINISH:  
INOX

. HANDLE RAIL:  
INOX

. PLINTH:  
H.80 INOX

. TOP:  
N.1 TOP IN GREYSTONE W.1835 D.1175 TH.50  
N.1 TOP IN GREYSTONE W.2225 D.1175 TH.50

. SINK:  
N.1 UNDERTOP BOWL IN GREYSTONE 685X375

. TAP:  
N.1 W1 SERIES MIXER (REFA01)  
N.1 STAINER WASTE KIT FOR SINGLE SINK (ALER01S)

. ACCESSORIES K14 **DOMESTICI** SERIES:  
N.2 AACY120  
N.1 AACY114  
N.1 AACY115  
N.1 AACY102  
N.1 AACY099  
N.1 AADC015  
N.1 AADC018  
N.1 AADC020  
N.1 AADC006  
N.2 AADC007  
N.1 KIT DUSTBIN KIT FOR UNDERSINK BASE UNIT W.1200 (ABDL033)  
N.1 LED LIGHT LAMP FOR UNDERSINK BASE UNIT W.1200 (GMDD07 + AVPE001)

. ELECTRICAL APPLIANCES **GAGGENAU** BY CLIENT:  
N.1 GAGGENAU WOK 400 SERIES MOD. VG 415 110F  
N.1 GAGGENAU INDUCTION 400 SERIES MOD. VI 424 110  
N.1 GAGGENAU ITEPPAN YAKI 400 SERIES MOD. VP 414 110  
N. 2 GAGGENAU ELEMENT IN CONJUNCTION MOD. VA 420 010  
N.1 DISHWASHER MOD. DF 260 163 F

. **EXISTING BY CLIENT TO BE MOVED:**  
N.1 CEILING HOOD FINISHING MIRROR W.1800 H.1200

APPROVAL SIGNATURE :

**Boffi**EXPO

CLIENT: BOFFI FRANKFURT  
ADDRESS: FRANKFURT  
NUMBER: 126-16  
REV: 02  
DESCRIPTION: M30D42-126-16  
H. CEILING: CONTROSOFFITTO LAMELLE H.3650;SOFFITTO H.4330;H.SOTTOTRAVE 3980  
SCALE: 1:30  
DATE: 15.09.2016  
ARCHITECT: DOMENICO SORRENTINO

PLEASE CHECK THAT THE ARCHITECTURAL STRUCTURES, THE DRESSINGS AND THE FURNITURE DRAWN ABOVE ARE CORRECT. UNLESS STATED OTHERWISE IN WRITING THIS PROJECT IS TO BE CONSIDERED THE LATEST VALID VERSION.

**K 14**


. CARCASS:  
GRAPHITE GREY OAK

. FINISH:  
INOX

. HANDLE RAIL:  
INOX

. PLINTH:  
H.80 INOX

920  
80  
790  
50

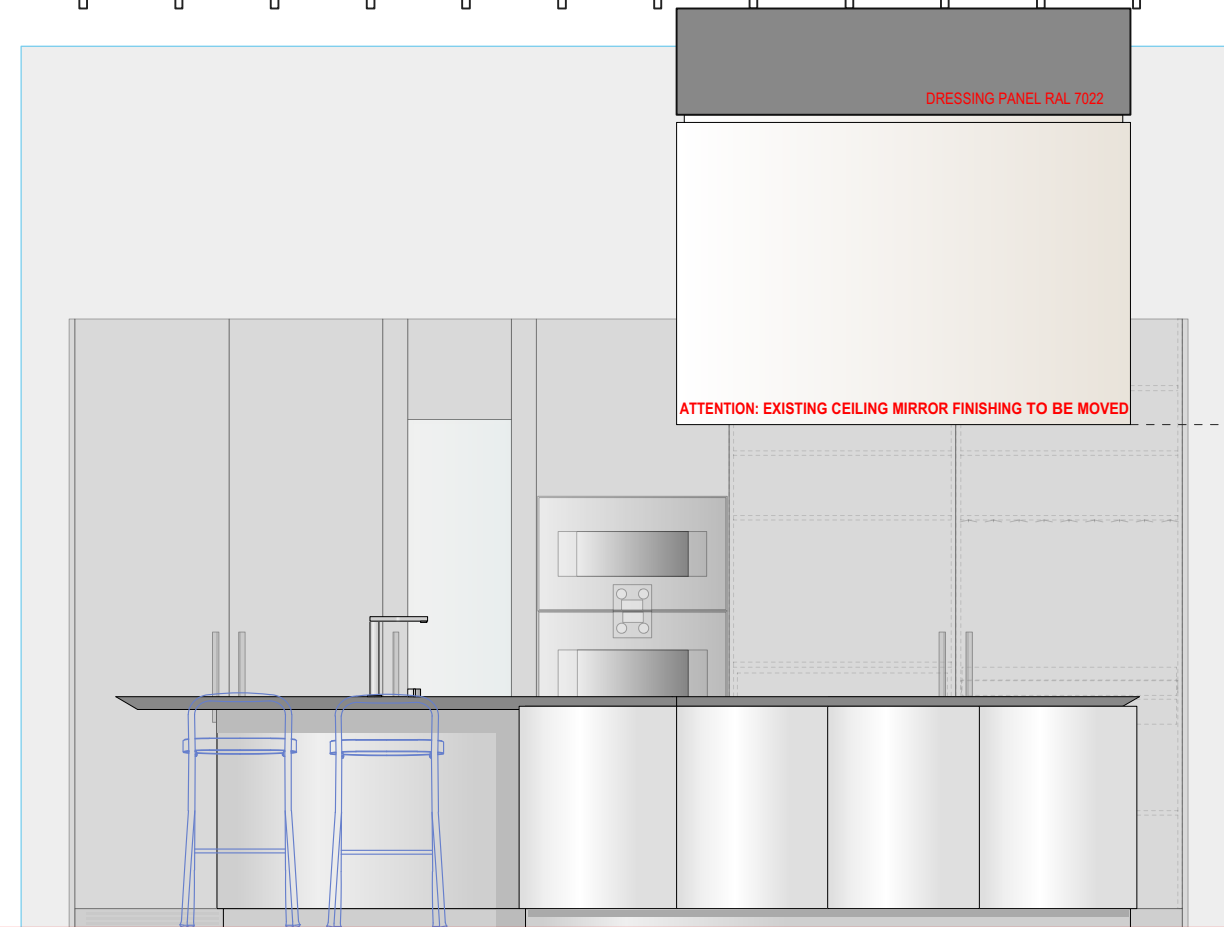

DRESSING PANEL RAL 7022

ATTENTION: EXISTING CEILING MIRROR FINISHING TO BE MOVED

1200

2000

3980


4330

SHELVES RH SHELVES LH SHELVES RH SHELVES LH

1200 623 600 600 623

2225 1835

4060

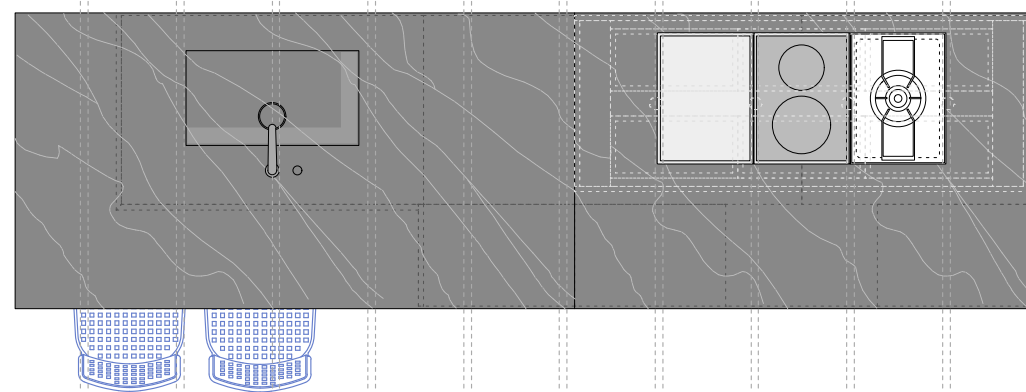

APPROVAL SIGNATURE :

**Boffi**EXPO

CLIENT: BOFFI FRANKFURT  
ADDRESS: FRANKFURT  
NUMBER: 126-16  
REV: 02  
DESCRIPTION: M30D42-126-16  
H. CEILING: CONTROSOFFITTO LAMELLE H.3650; SOFFITTO H.4330; H.SOTTOTRAVE 3980  
SCALE: 1:30  
DATE: 15.09.2016  
ARCHITECT: DOMENICO SORRENTINO

PLEASE CHECK THAT THE ARCHITECTURAL STRUCTURES, THE DRESSINGS AND THE FURNITURE DRAWN ABOVE ARE CORRECT. UNLESS STATED OTHERWISE IN WRITING THIS PROJECT IS TO BE CONSIDERED THE LATEST VALID VERSION.