




- XILA**
- CARCASS: MELAMINE GRAPHITE GREY OAK
  - FINISH:
    - BASE UNITS: WHITE SILCOVER + SIDE PANEL
    - WALL UNIT: WHITE SILCOVER+SIDE PANEL
  - HANDLE: WHITE HANDRAIL
  - PLINTH: WHITE H.80
  - TOP:
    - N.1 CORIAN W.3023 TH.20 DP.830 (TRACPA5)
    - N.1 CORIAN W.2423 TH.20 DP.830 (TRACPA5)
  - BACK SPLASH:
    - N.1 CORIAN W.3623 H.697 (SIARNN01)
    - N.1 CORIAN W.1823 H.447 (SIARNN01)
    - N.1 CORIAN W.1200 H.1337 (SIARNN01)
  - SINK:
    - N. 2 UNDER-MOUNTED SINKS IN WHITE CORIAN 400X400 (LCDTAA01)
  - MIXER:
    - N.1 KWC DESIGN BOFFI STAINLESS STEEL (REAA8 +ALEW01S)
  - HOOD:
    - BUILT-IN INTEGRATED HOOD MOD. 607 W.1200 (VS2AZI03)
  - N.1 KIT DUSTBIN FOR UNDERSINK BASE UNIT W.1200 (ABDL036)
  - N.1 SET LED LIGHT FOR UNDERSINK BASE UNIT(GMDD06+AVPE001)
  - ACCESSORIES EASY SERIES:
    - N.1 INTERNAL LEGRABOX DRAWER (AADQ015)
    - N.1 CUTLERY TRAY WITH KNIVES HOLDER W.1200 (AACV087)
    - N.1 PLATE RACK W. 1200 (AACV092)
    - N.2 AACV083 + AACV008
    - N.1 AACV089
    - N.1 AACV084
    - N.1 AACV090
  - N.3 APRILE OPEN COMPARTMENTS IN WHITE SILCOVER W.1008 H.250 (PYQCSVRN)
  - N.1 PANEL TO COVER THE OPEN COMPARTMENTS IN IN WHITE SILCOVER/WLED LIGHT W.2400 (SQAYAT02+GMCZ04)
  - N.2 OPEN COMPARTMENTS IN BLACK PAPERSTONE W.300
  - APPLIANCES MIELE **BY CLIENT**:
    - N.1 MIELE DISHWASHER G 6360 SCVi
    - N.1 FLUSH-MOUNTED COOKTOP KM 6308
    - N.1 MASTERCOOL MOD. KF 1801
    - N.1 OVEN MOD. H 6660 BP
    - N.1 COFFEE MACHINE. CVA 6800

APPROVAL SIGNATURE :



CLIENT: BOFFI  
 ADDRESS: FRANKFURT  
 NUMBER: 126-16  
 REV: 02  
 DESCRIPTION: M30D41-126-16  
 H. CEILING: CONTROSOFFITTO LADELLE H.3650;SOFFITTO H.4330;H.SOTTOTRAVE 3980  
 SCALE: 1:30  
 DATE: 15.09.2016  
 ARCHITECT: GIORGIA LICITRA

PLEASE CHECK THAT THE ARCHITECTURAL STRUCTURES, THE DRESSINGS AND THE FURNITURE DRAWN ABOVE ARE CORRECT. UNLESS STATED OTHERWISE IN WRITING THIS PROJECT IS TO BE CONSIDERED THE LATEST VALID VERSION.

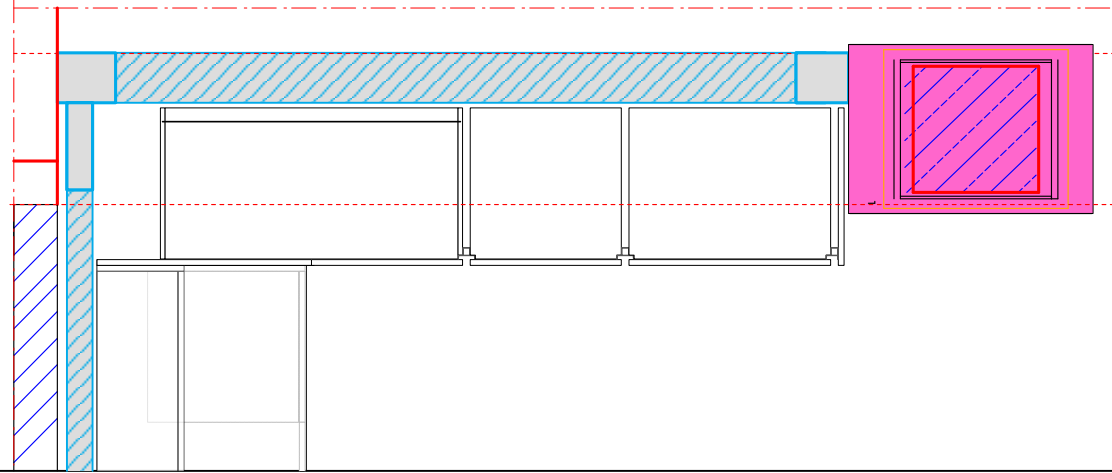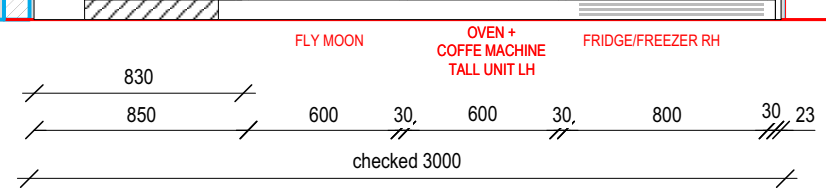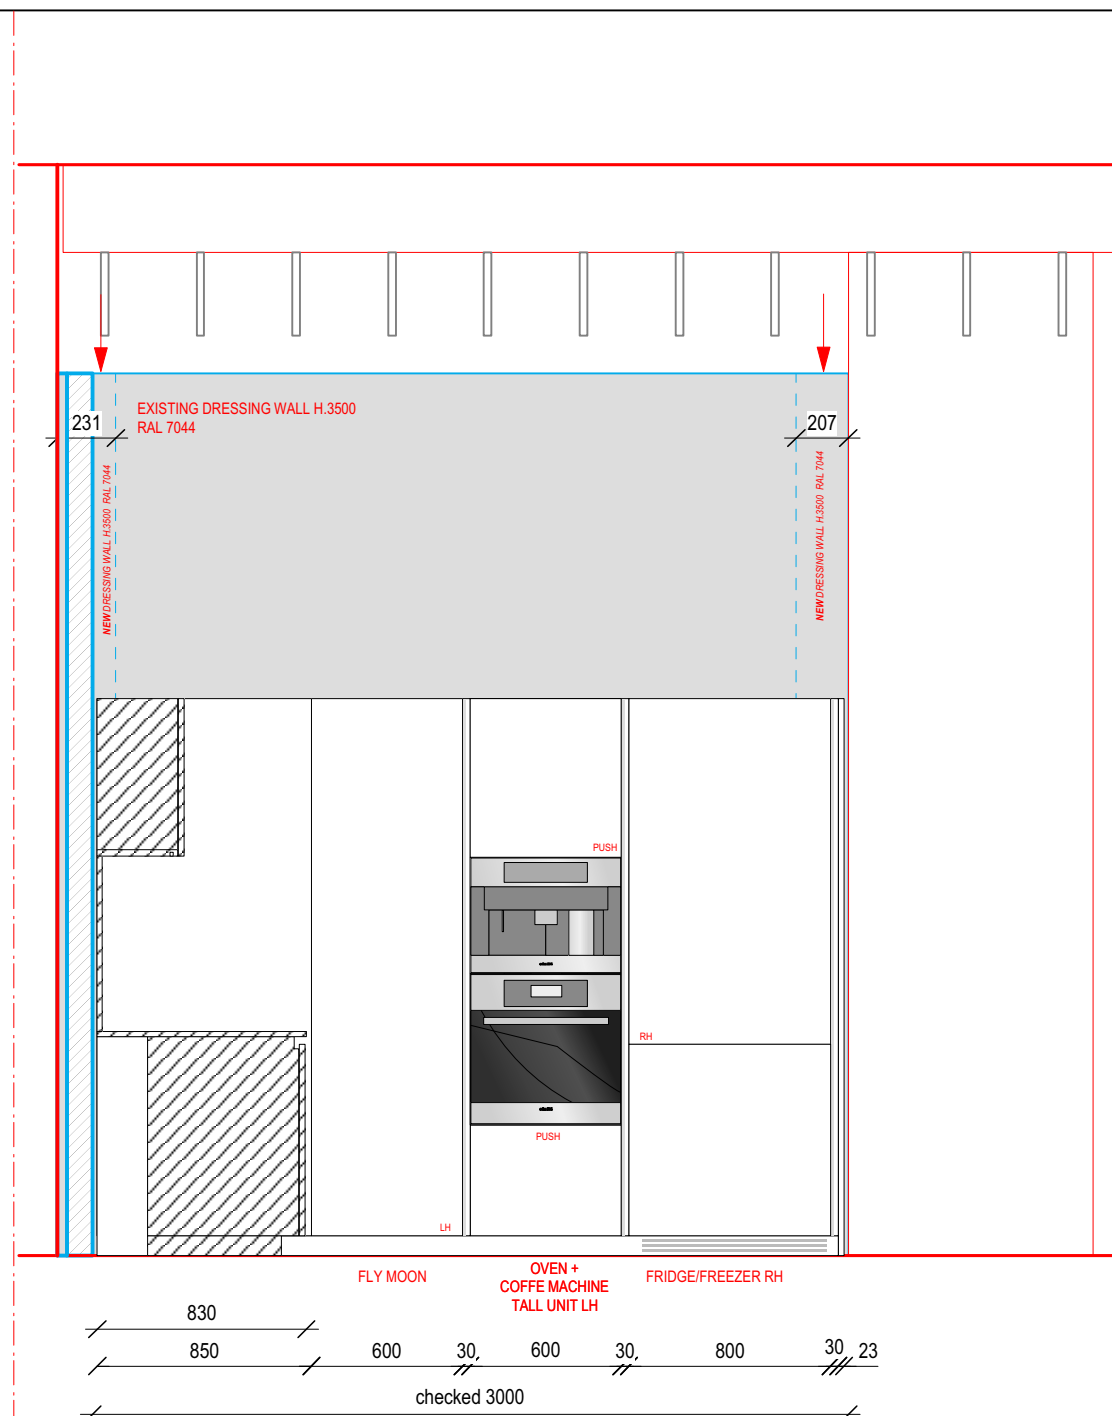

**XILA**

- . CARCASS:  
MELAMINE GRAPHITE GREY OAK
- . FINISH:  
BASE UNITS: WHITE SILCOVER + SIDE PANEL  
WALL UNIT: WHITE SILCOVER+SIDE PANEL
- . HANDLE:  
WHITE HANDRAIL
- . PLINTH:  
WHITE H.80

APPROVAL SIGNATURE :



CLIENT: BOFFI  
 ADDRESS: FRANKFURT  
 NUMBER: 126-16  
 REV: 02  
 DESCRIPTION: M30D41-126-16  
 H. CEILING: CONTROSOFFITTO LAMELLE H.3650;SOFFITTO H.4330;H.SOTTOTRAVE 3980  
 SCALE: 1:30  
 DATE: 15.09.2016  
 ARCHITECT: GIORGIA LICITRA

PLEASE CHECK THAT THE ARCHITECTURAL STRUCTURES, THE DRESSINGS AND THE FURNITURE DRAWN ABOVE ARE CORRECT. UNLESS STATED OTHERWISE IN WRITING THIS PROJECT IS TO BE CONSIDERED THE LATEST VALID VERSION.