

K21

CARCASS:
ELM MELAMINE

FINISH:
CANALETTO U.S. WALNUT

WORKTOP:
N.1 TOP K21 IN DURINOX W.3600

HANDLERAIL:
ST.STEEL

SINK:
N.2 BOWL IN DURINOX W.500 (LXDRAA03)


TAP:
N.1 ST.STEEL (REAA9) + POP-UPS (ALES01S)

PLINTH:
ALUMINIUM ST.STEEL FINISH

ACCESSORIES:
SEE DRAWING

UPPER + BOISERIE IN CANALETTO U.S. WALNUT:
 N.1 UPPER -END W.1220 (PPAGC95U)+(AXGW001+AXGV002+AVMT025)
 N.1 UPPER-EXTERNALLY HOOD W1200 H400 MATT SATIN ST. STEEL BY BOFFI (VUPAKI02 + AKIC046)
 N.1 UPPER -END W.625 (PPAGE60U L)
 N.1 UPPER -MIDDLE USE W.1200 (PPAGA12U)+(AXGU001+AXGR001+AVMT025)
 N.1 UPPER -END W.625 (PPAGB60U)+(AXGW002+AXGX001+AVMT025)
 N.1 PLATFORM FOR UNITS IN DURINOX W.2425 (APPY006)
 BACK PANEL 2-W.625, 3-W.1200 H.400 (SIAYPPMC)
 BACK PANEL 1-W.1200 H.950 (SIAYPPMC)
 N.2 SHELF-END USE W.625 DP.200 (MACTAT) R/L
 N.1 SHELF-END USE W.1200 DP.200 (MACTAT) L
 N.1 SHELF-END USE W.1200 DP.100 (MACAAT) L
 N.2 SHELF-MIDDLE USE W.1200 DP.200 (MACTAI)

APPLIANCES BY CLIENT TO BE DEFINED:
 N.1 INDUCTION COOKTOP GAGGENAU SERIES 400 MOD.CX 480 100
 N.1 DISHWASHER GAGGENAU SERIES 200 MOD.DF 260 164 F

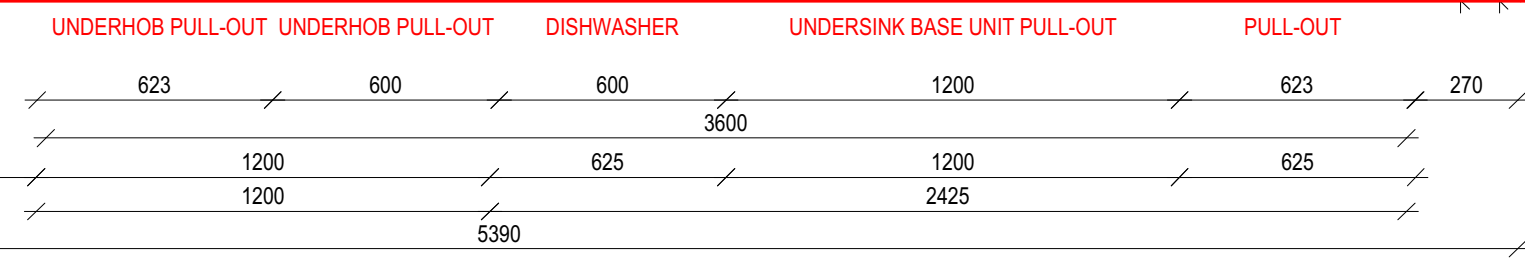

APPROVAL SIGNATURE :



CLIENT: BOFFI PARIS
 ADDRESS: PARIS
 NUMBER: 75-17
 REV: 02
 DESCRIPTION: M30D53-75-17
 H. CEILING: 3300
 SCALE: 1:20
 DATE: 27.07.2017
 ARCHITECT: SIMONA MASELLI

PLEASE CHECK THAT THE ARCHITECTURAL STRUCTURES, THE DRESSINGS AND THE FURNITURE DRAWN ABOVE ARE CORRECT. UNLESS STATED OTHERWISE IN WRITING THIS PROJECT IS TO BE CONSIDERED THE LATEST VALID VERSION.

