

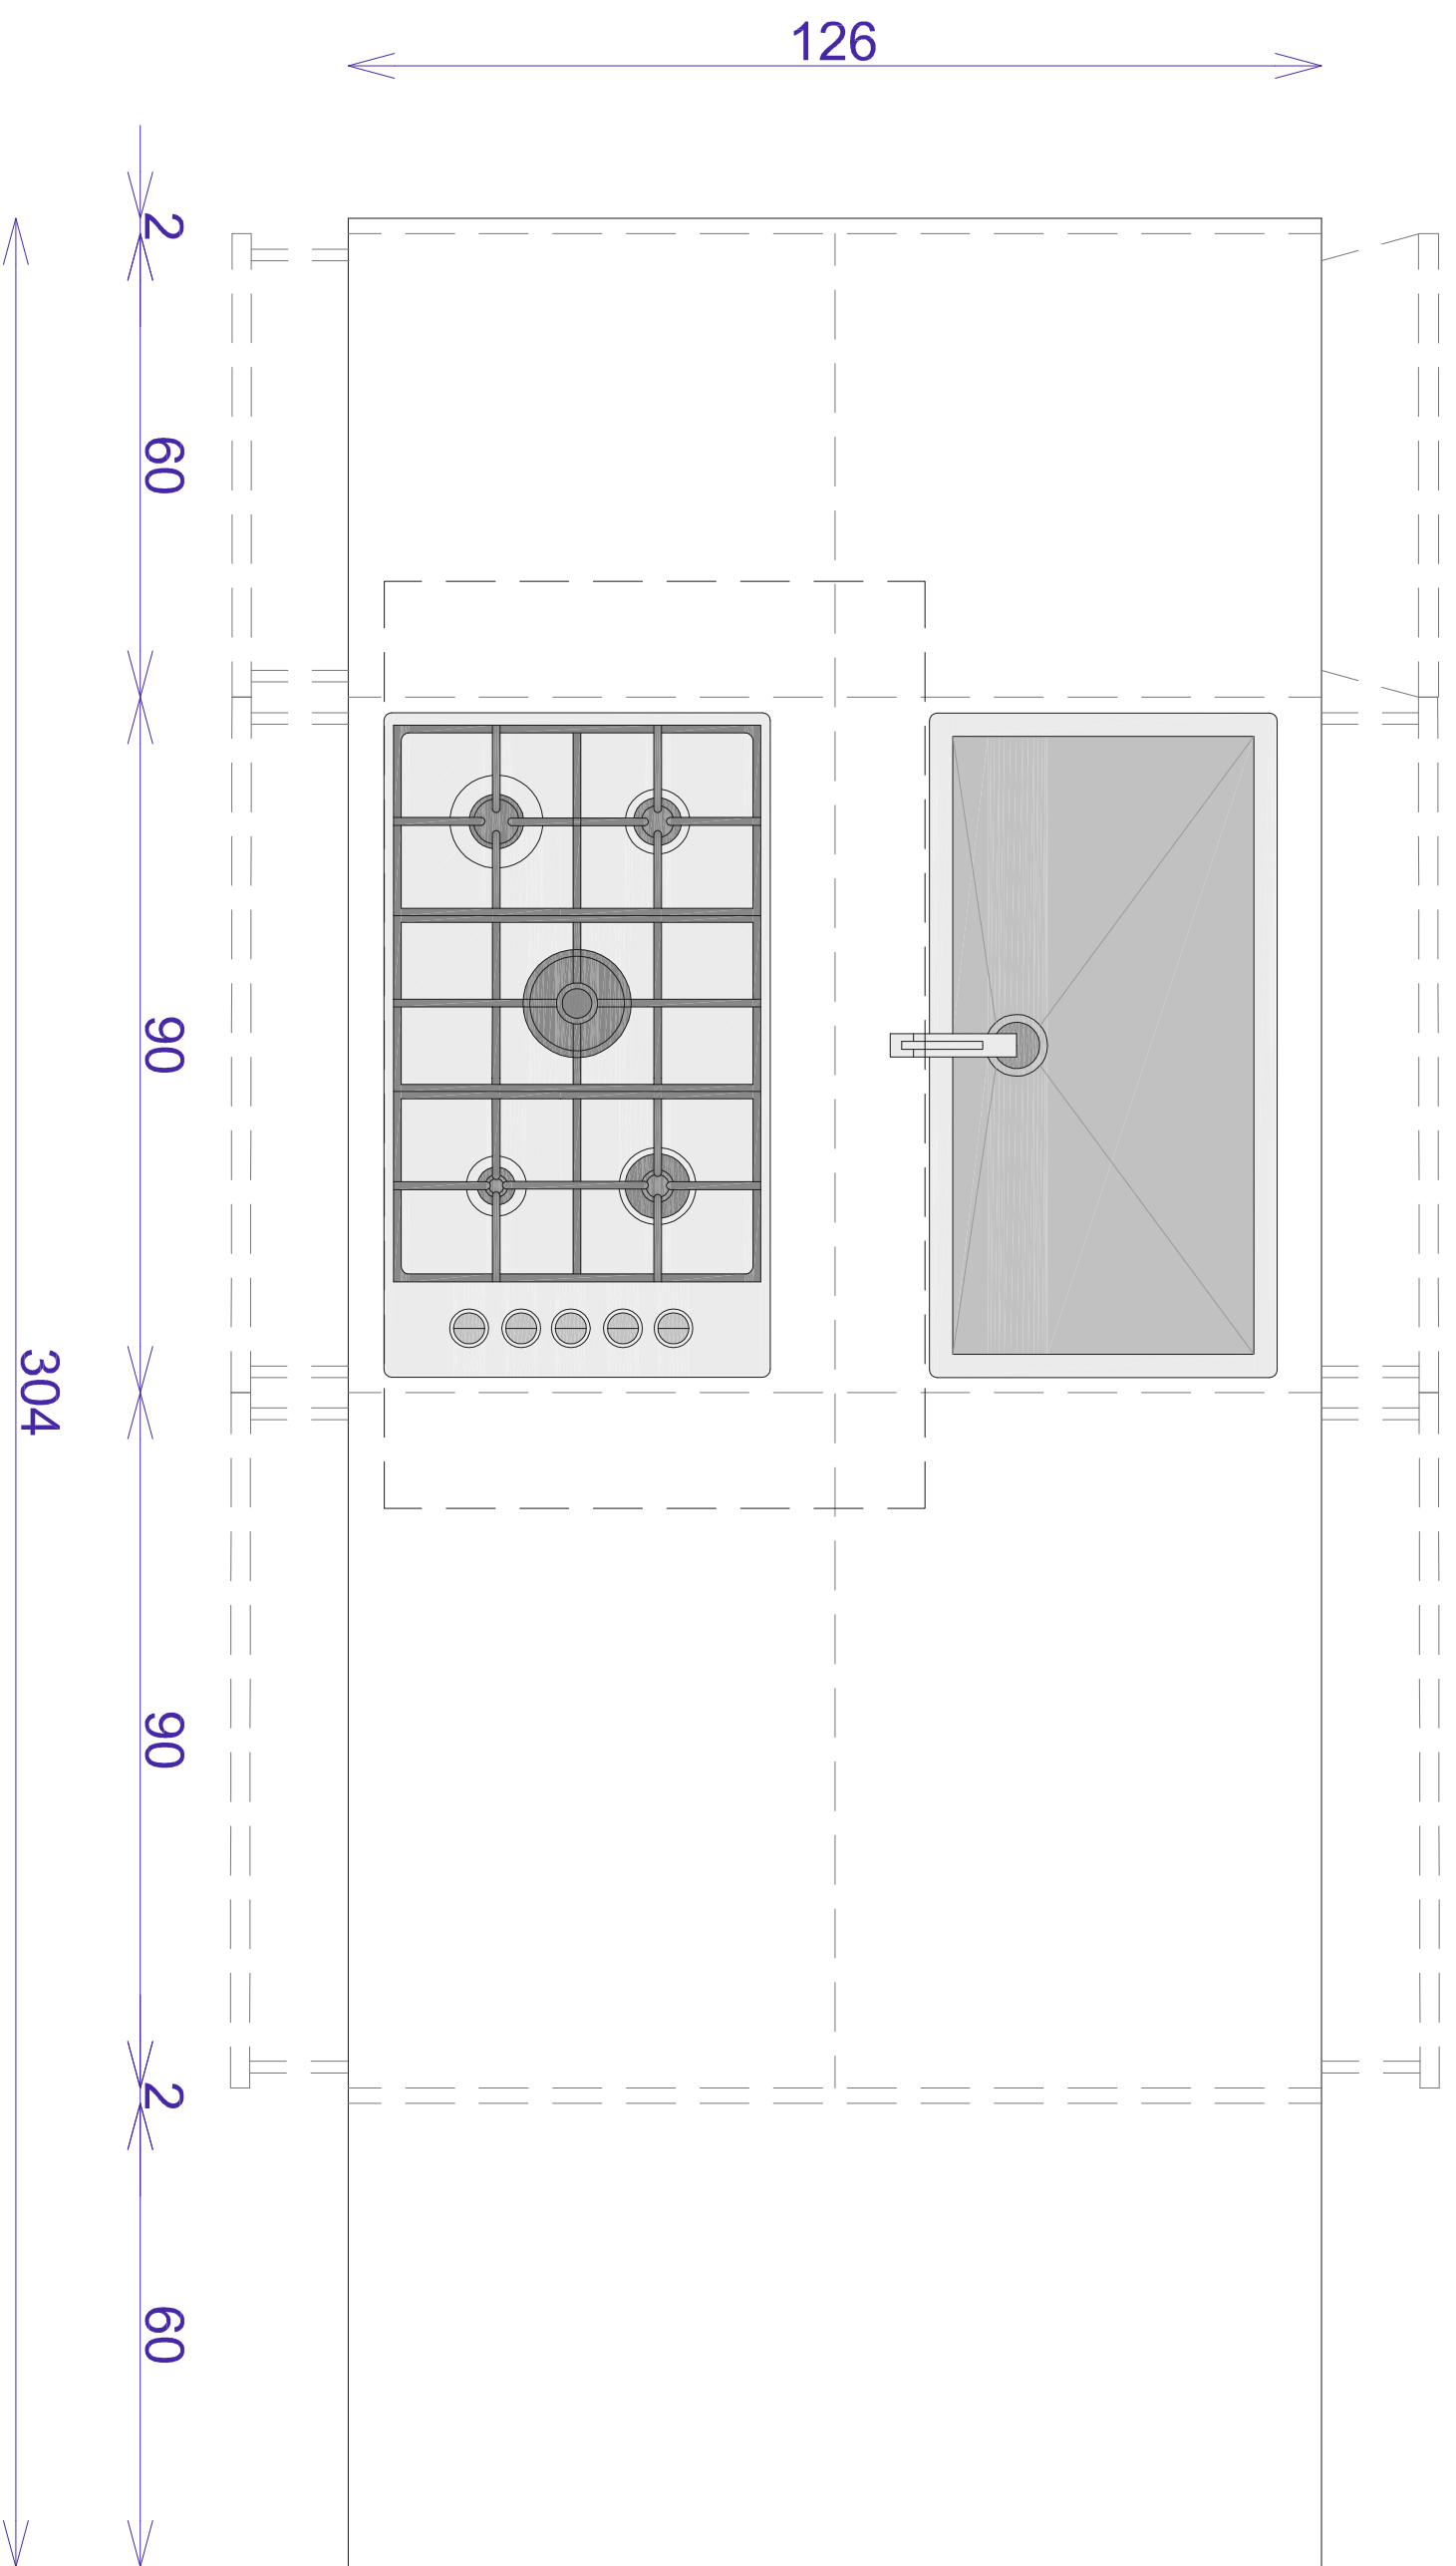






 FILIPPUCCI <small>ARREDAMENTI SRL</small>	CLIENTE:
	FILIPPUCCI EXPO¹
DETAIL: CUCINA BOFFI XILA 2.3 COLONNE ZONE	DATA:
SCALA:	

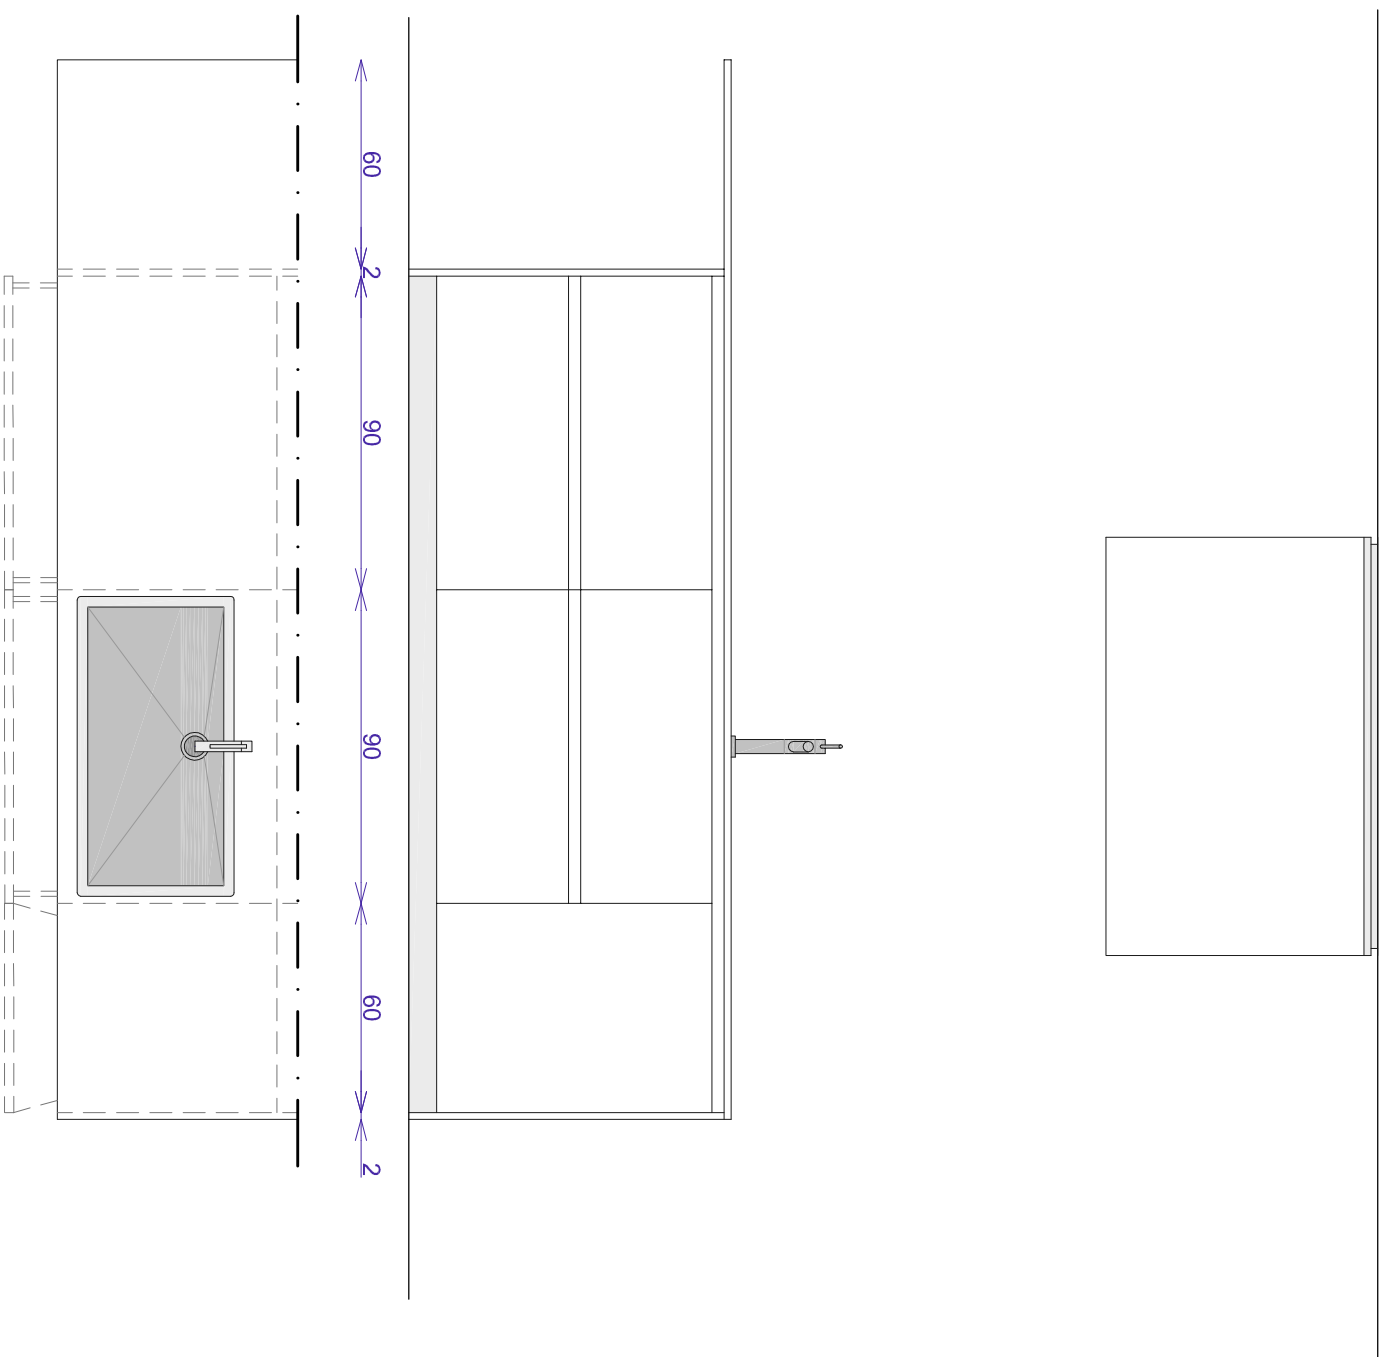

Rif.: FILIPUCCI EXPO
Cucina Boffi Xila 2.3 - Colonne Zone

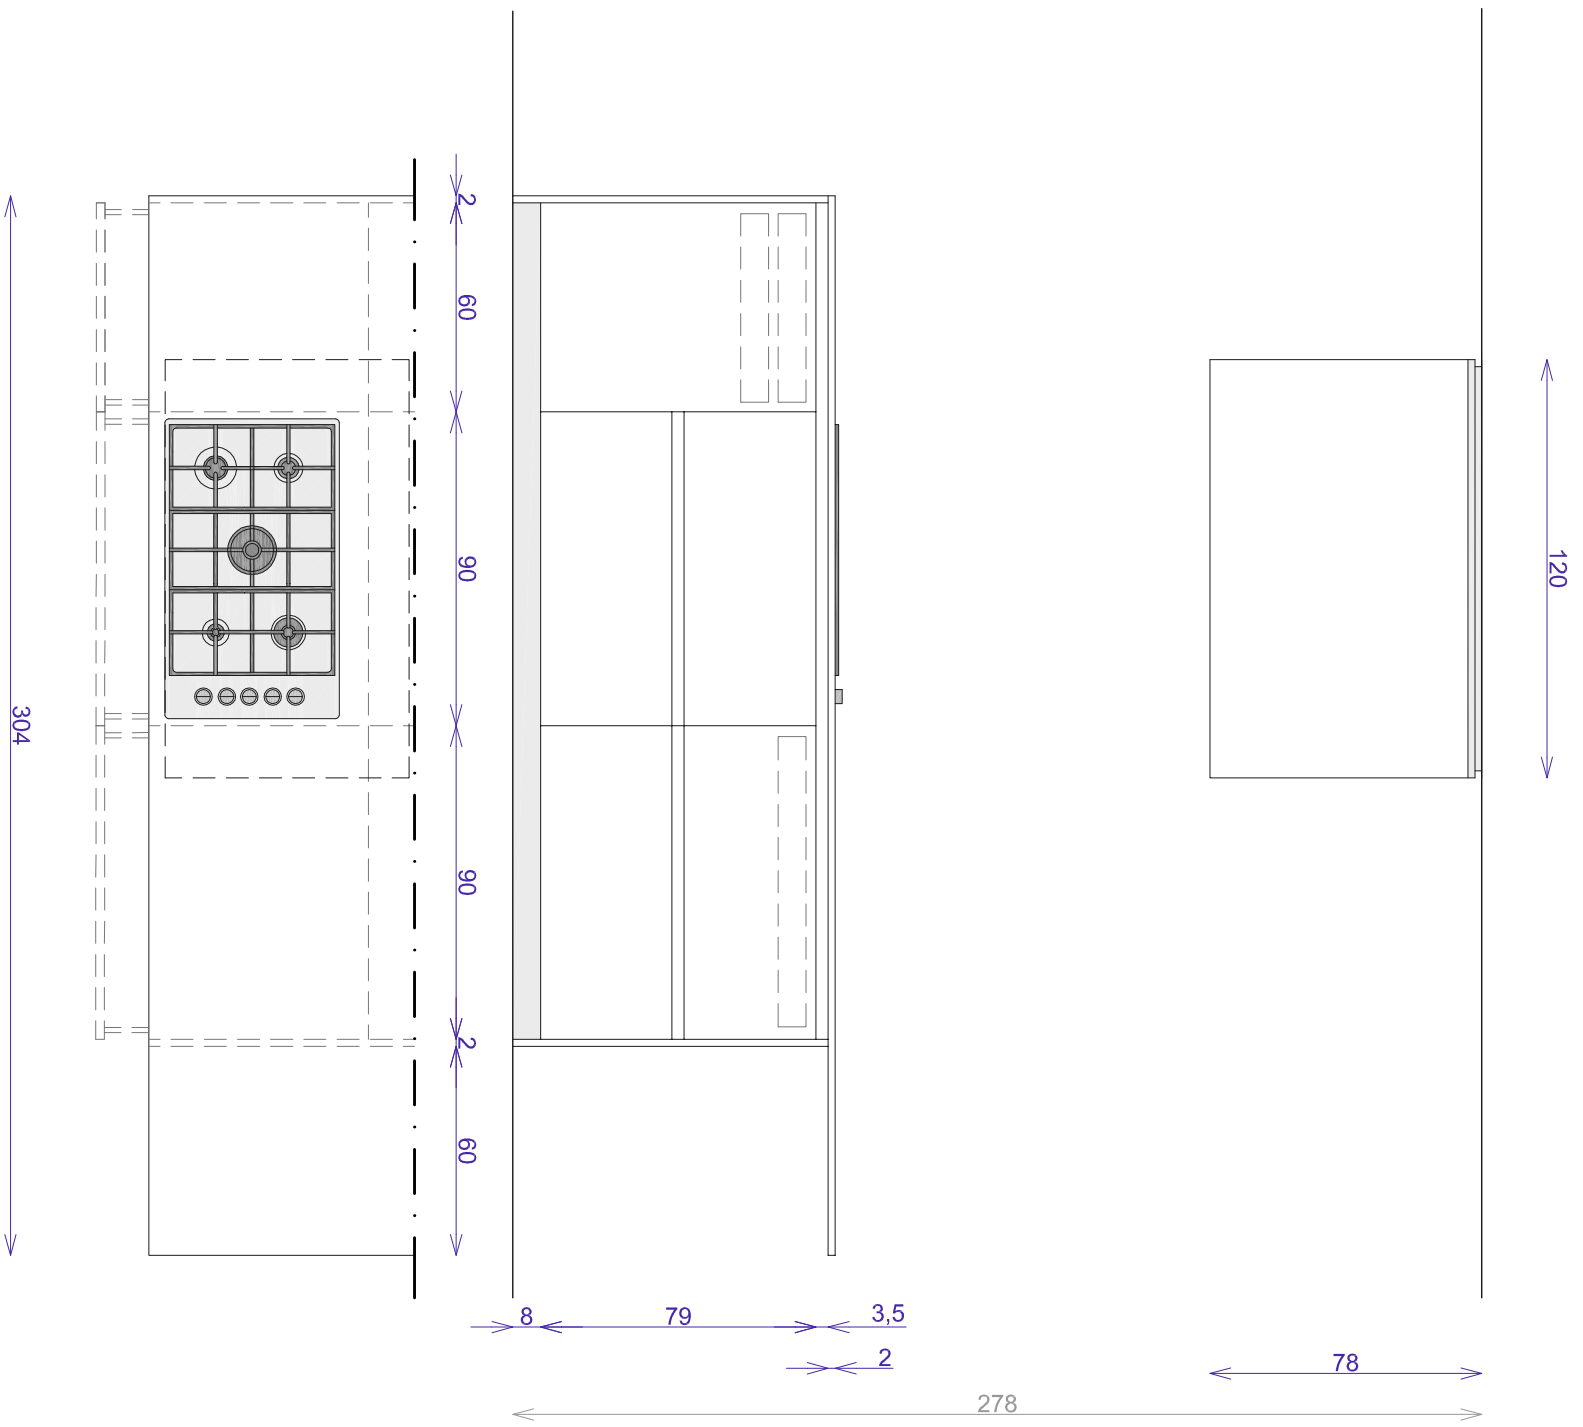

Rif.: FILIPUCCI EXPO
Cucina Boffi X/la 2.3 - Colonne Zone

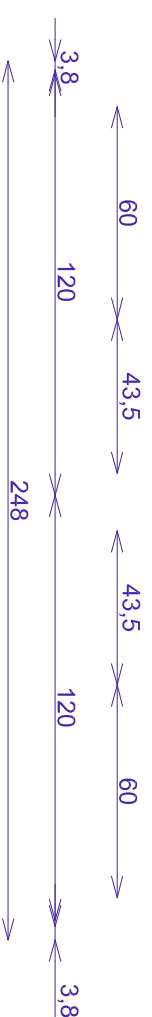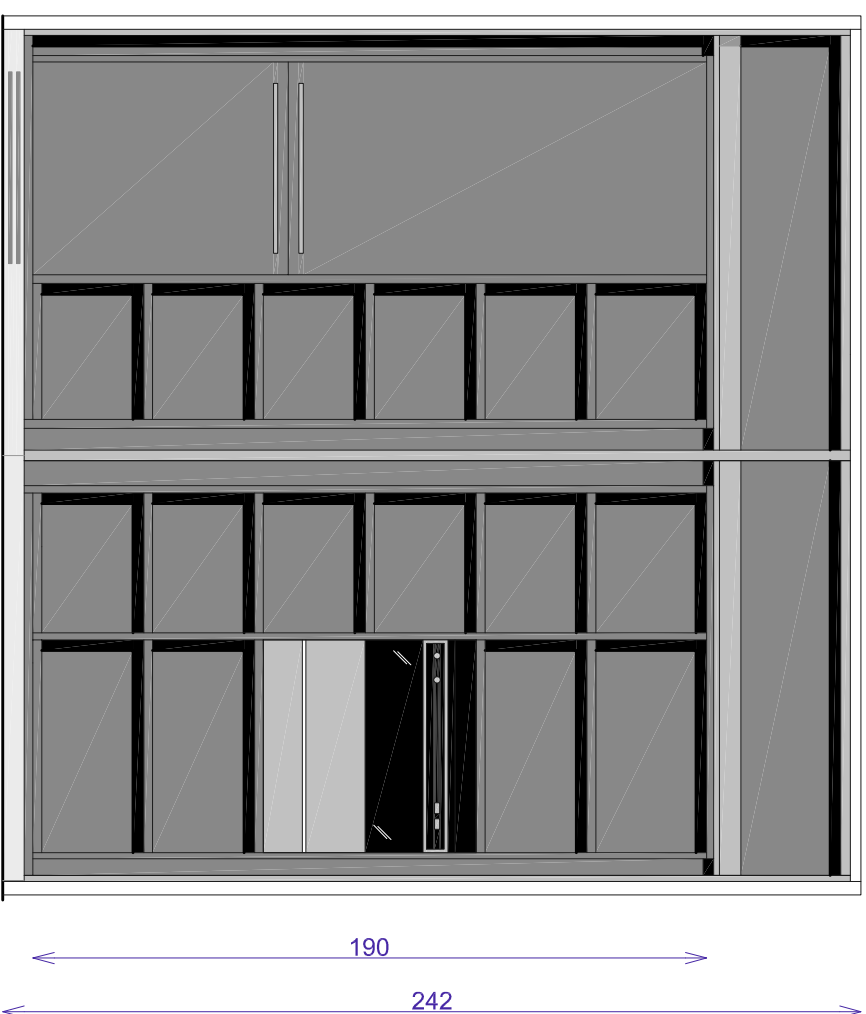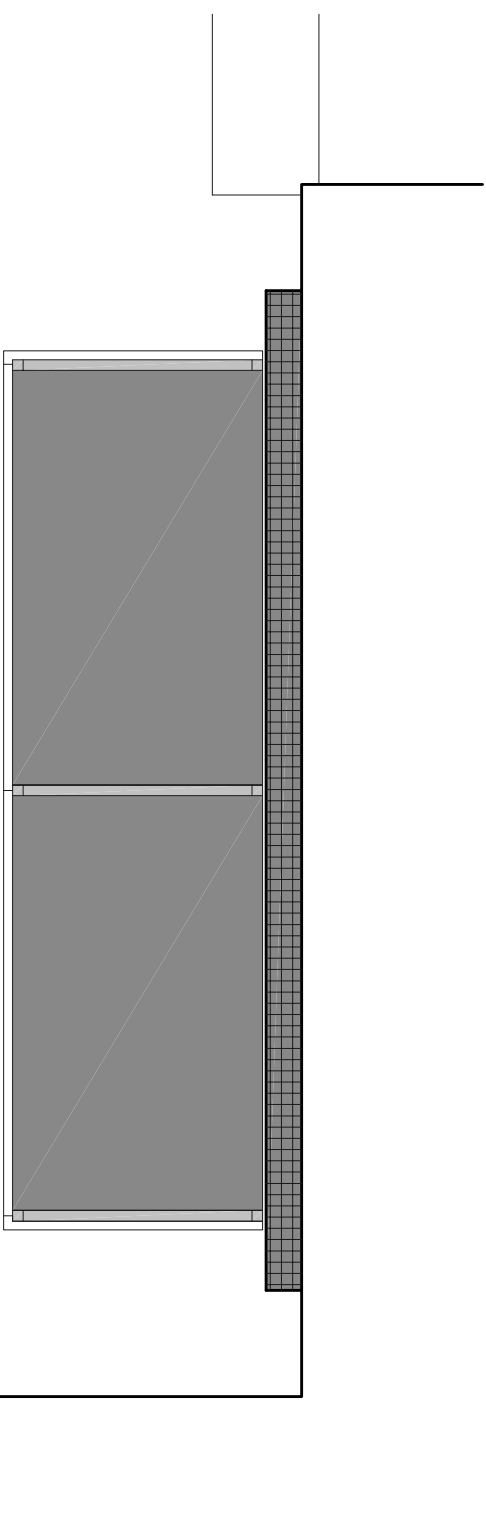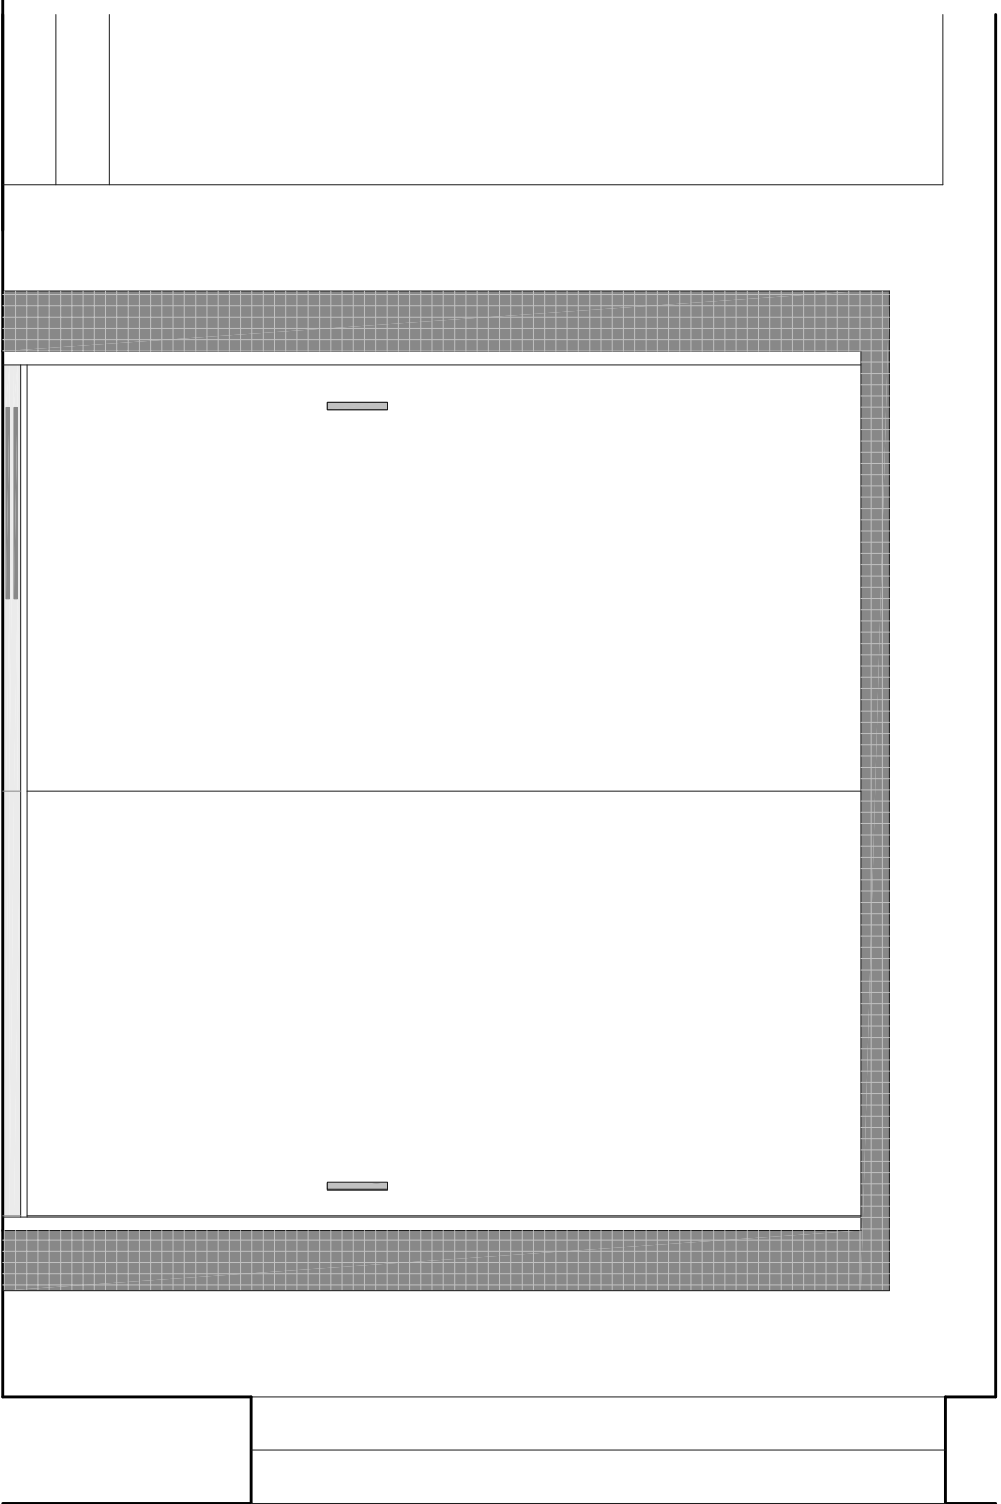

Rif.: FILIPUCCI EXPO
 Cucina Boffi Xilia 2.3 - Colonne Zone
 scala 1:20