

**STANDARD TALL UNITS
EXISTING**

**NEW TO ADD:
NEW DRESSING PANEL W.200 H.3213
PLINTH H.80 BLACK**

CARCASS:
MELAMINE GRAPHITE OAK

FINISH:
LEAD METALS + SIDE PANELS DP. 700

HANDLE:
BLACK APRILE 2 W.520

ELECTRICAL APPLIANCES MIELE BY CLIENT:
N.1 REFRIGERATOR W.600 MOD. KFN 37452 iDE
N.1 COFFEE MACHINE W.600 MOD. CVA 6401
N.1 OVEN W.600 MOD. H 6460 BP
N.1 WARMING DRAWER MOD. ESW 6214


APPROVAL SIGNATURE:

BoffiEXPO


CLIENT: BOFFI STUDIO OSLO
ADDRESS: OSLO
NUMBER: 273-18
REV: 01
DESCRIPTION: M30D APR60-273-18
H. CEILING: H. 4135
SCALE: 1:30
DATE: 03.09.2018
ARCHITECT: CRISTINA BERTAGNIN

PLEASE CHECK THAT THE ARCHITECTURAL STRUCTURES, THE DRESSINGS AND THE FURNITURE DRAWN ABOVE ARE CORRECT. UNLESS STATED OTHERWISE IN WRITING THIS PROJECT IS TO BE CONSIDERED THE LATEST VALID VERSION.

EXISTING DRESSING PANEL COVERDER
WITH ROUGH METAL SHEET W.5800 H.3213

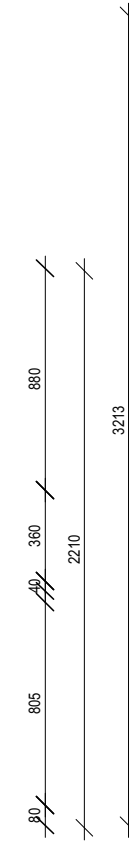

| | UNDERSINK PULL OUT | DISHWASHER | PULL OUT | 2 DRAWERS |
|----|--------------------|------------|----------|-----------|
| 23 | 1200 | 600 | 600 | 1200 |
| | 1225 | | 1225 | 1200 |
| | 1225 | | 2425 | |
| | | 3650 | | |

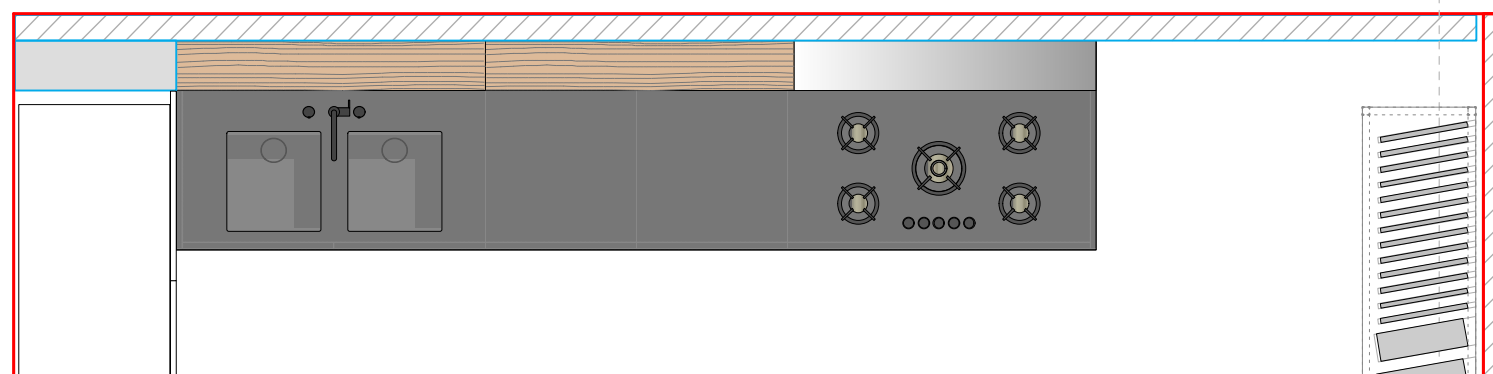

APR60

CARCASS:
MELAMINE GRAPHITE GREY OAK

FINISH:
SILCOLAK ABISSO + SIDE PANELS

PLINTH:
BLACK H.80

WORKTOP:
N.1 APR60 BLACK SIRIUS DEKTON DP.830 W.1225
N.1 APR60 BLACK SIRIUS DEKTON DP.830 W.2425

SINK
N.2 BLANCO SUBLINE 375-U BLACK (1516044)

TAP:
N.1 BLACK KWC DESIGN BOFFI
(REAA10 + ALES01N + ALQQ008 + ALQQ009)

HOB:
N.1 ELBRUS PROFESSIONAL 5 BURNERS SERIES COOKING
(VTTPT22)

HOOD:
N.1 HOOD IN SATIN STAINLESS STEEL TOP-MOUNTED
UPPER SERIES W.1200 (VUPAKI02)

N.1 DUSTBIN KIT FOR UNDERSINK BASE UNIT W.1200(ABDL033)
N.1 KIT LED LAMPS FOR UNDERSINK BASE UNIT W.1200
(GMDD07 + AVPE001)

ACCESSORIES EASY SERIES:
SEE DRAWING

BOISERIE UPPER IN AMERICAN ELM

ELECTRICAL APPLIANCES **MIELE** BY CLIENT:
N.1 DISHWASHER MOD. G 4263 SCVi (*TO BE CONFIRMED*)

APPROVAL SIGNATURE:



CLIENT: BOFFI STUDIO OSLO
ADDRESS: OSLO
NUMBER: 273-18
REV: 01
DESCRIPTION: M30D APR60-273-18
H. CEILING: H. 4135
SCALE: 1:30
DATE: 03.09.2018
ARCHITECT: CRISTINA BERTAGNIN

PLEASE CHECK THAT THE ARCHITECTURAL STRUCTURES, THE DRESSINGS AND THE FURNITURE DRAWN ABOVE ARE CORRECT. UNLESS STATED OTHERWISE IN WRITING THIS PROJECT IS TO BE CONSIDERED THE LATEST VALID VERSION.